


DISCLAIMER
 THIS MAP WAS PREPARED FOR LOCAL PROPERTY ASSESSMENT PURPOSES ONLY. THE PARCELS SHOWN HEREON MAY NOT COMPLY WITH STATE AND LOCAL SUBDIVISION ORDINANCES. NO LIABILITY IS ASSUMED FOR THE USE OF THE INFORMATION HEREON.

REVISED: 05/21/2014
 REASON: 1979-0075236
 CAD TECH: LLB

S. 1/2 SEC. 7 T. 22 S., R. 27 E., M.D.B. & M.

TAX CODE AREA **302-10**
 126-001
 126-003
 004-149

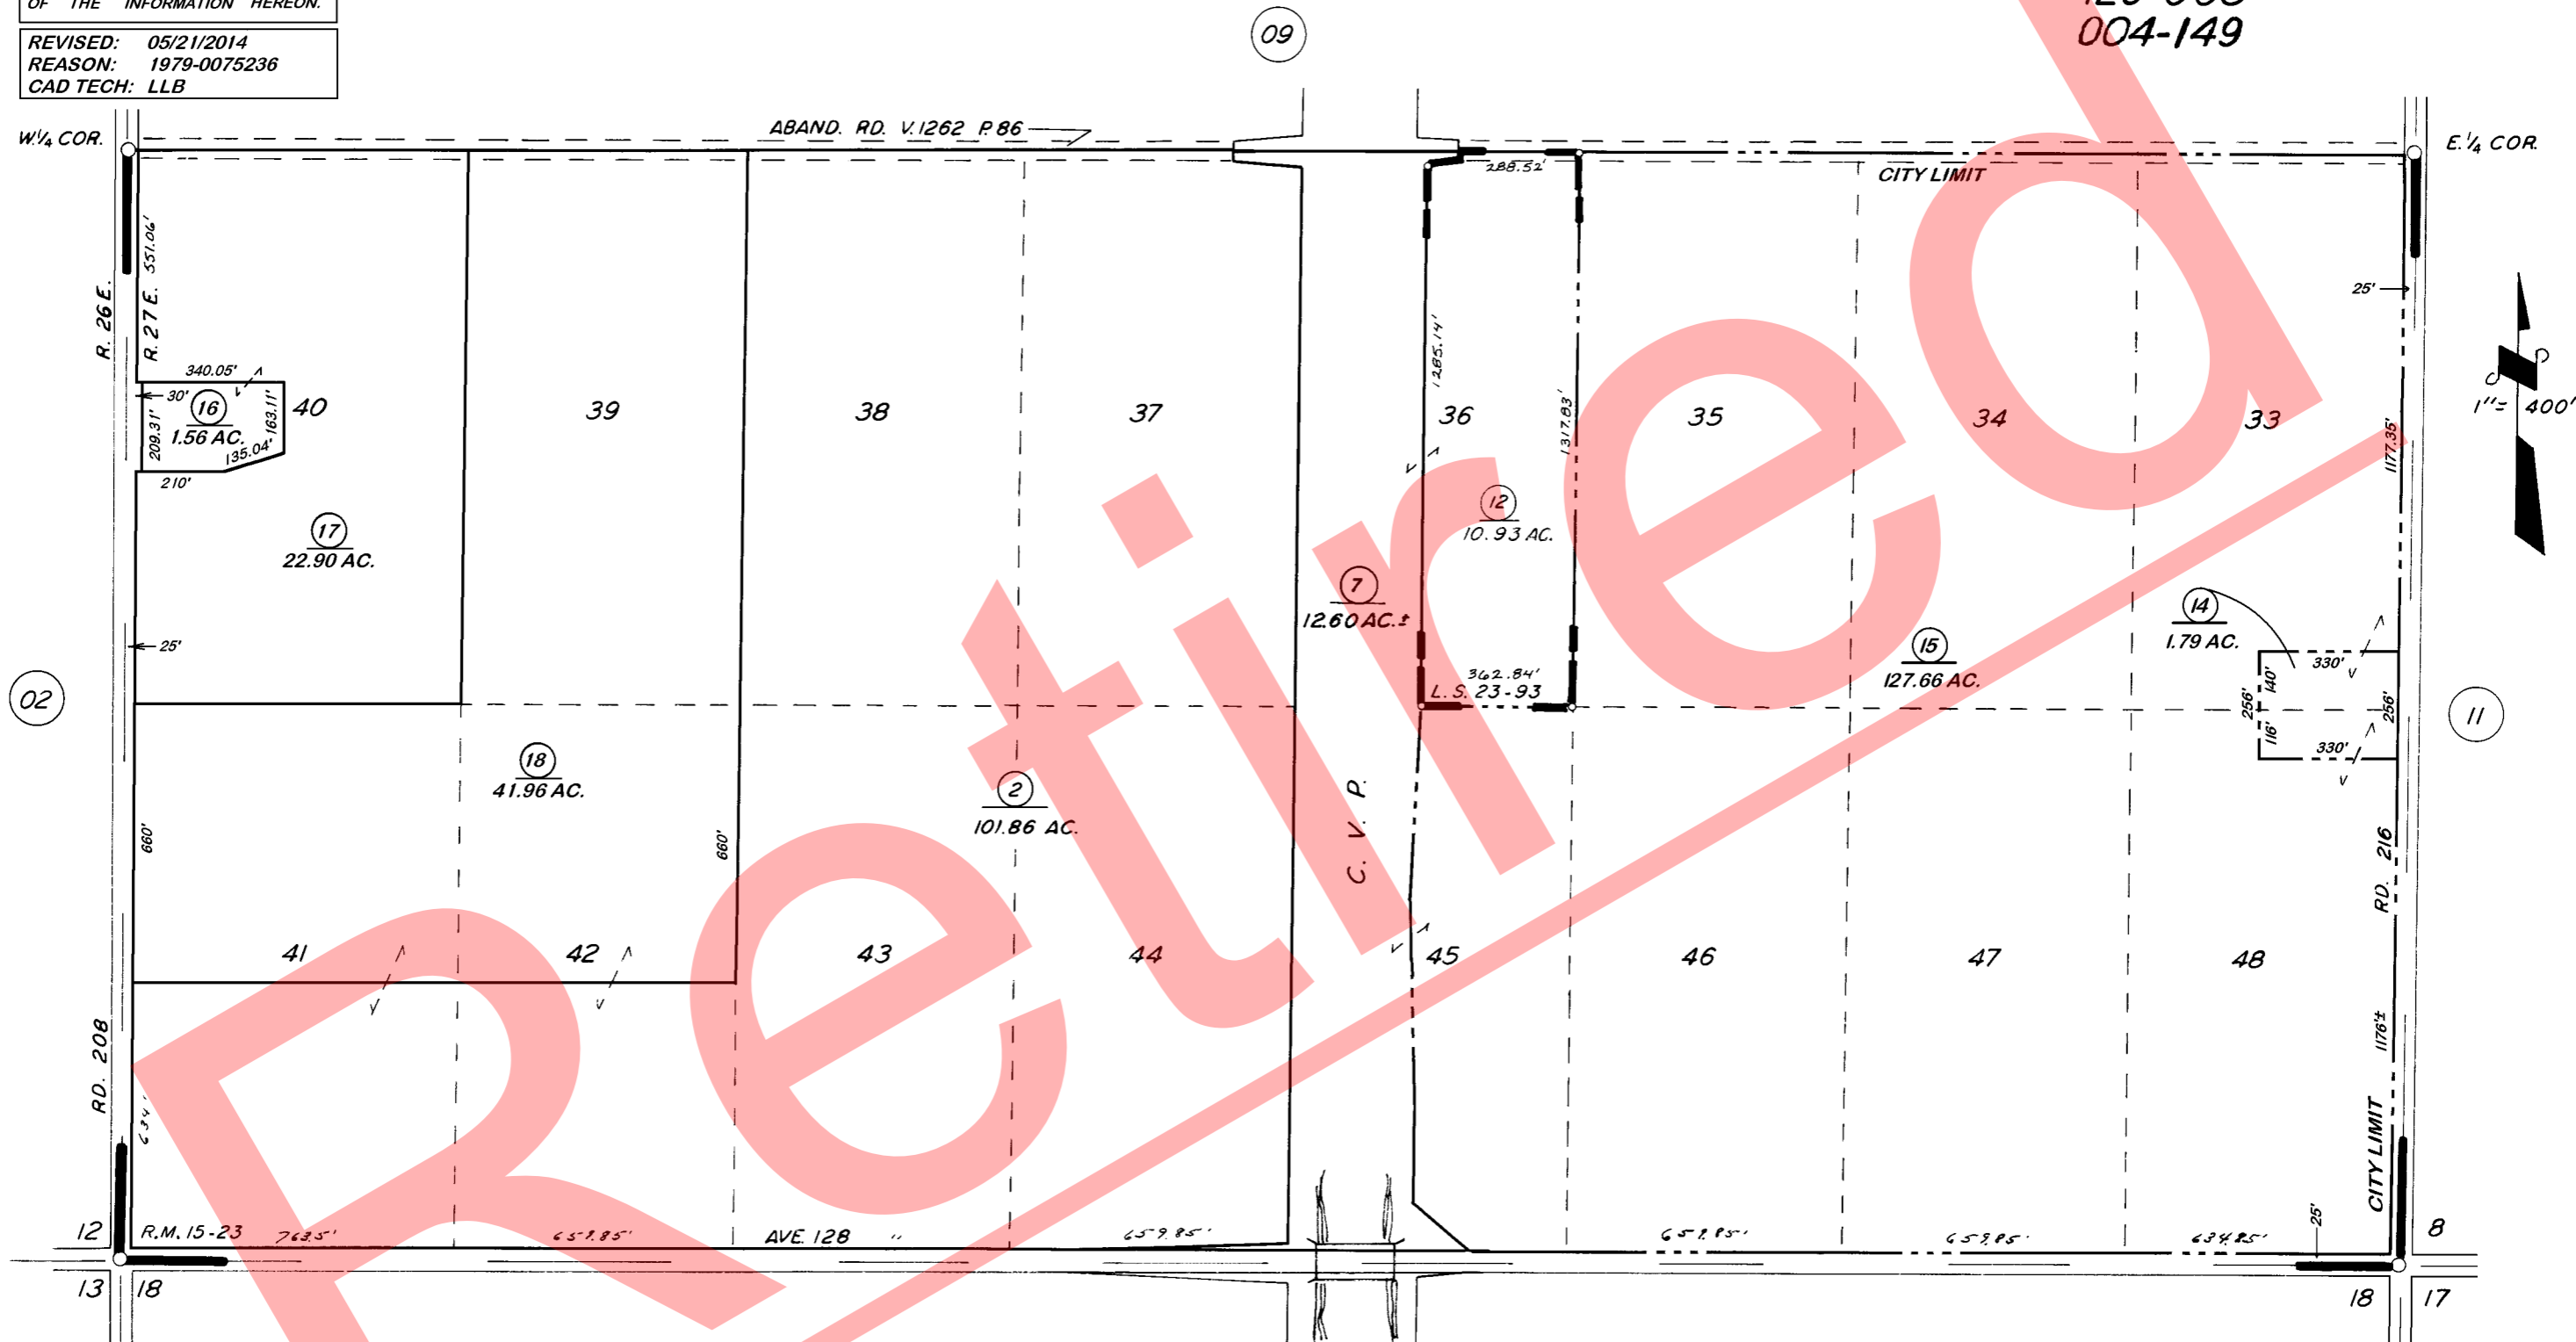

RECORD OF SURVEY L.S. 23-93
 POR. PORTERVILLE FRUIT & FARMS TR. R.M. 15-23

VICINITY OF PORTERVILLE
 ASSESSOR'S MAPS BK. 302, PG. 10.
 COUNTY OF TULARE, CALIF.

NOTE -- ASSESSOR'S BLOCK NUMBERS SHOWN IN ELLIPSES
 ASSESSOR'S PARCEL NUMBERS SHOWN IN CIRCLES