


SECTIONS 8 & 9, T.22S., R.27E., M.D.B.&M.

Tax Area Codes 302-11
 094-000 126-001
 004-000 004-001
 004-095

DISCLAIMER
 THIS MAP WAS PREPARED FOR LOCAL PROPERTY ASSESSMENT PURPOSES ONLY AND THE PARCELS SHOWN HEREON MAY NOT COMPLY WITH STATE AND LOCAL SUBDIVISION ORDINANCES, AND NO LIABILITY IS ASSUMED FOR THE USE OF THE INFORMATION SHOWN HEREON.

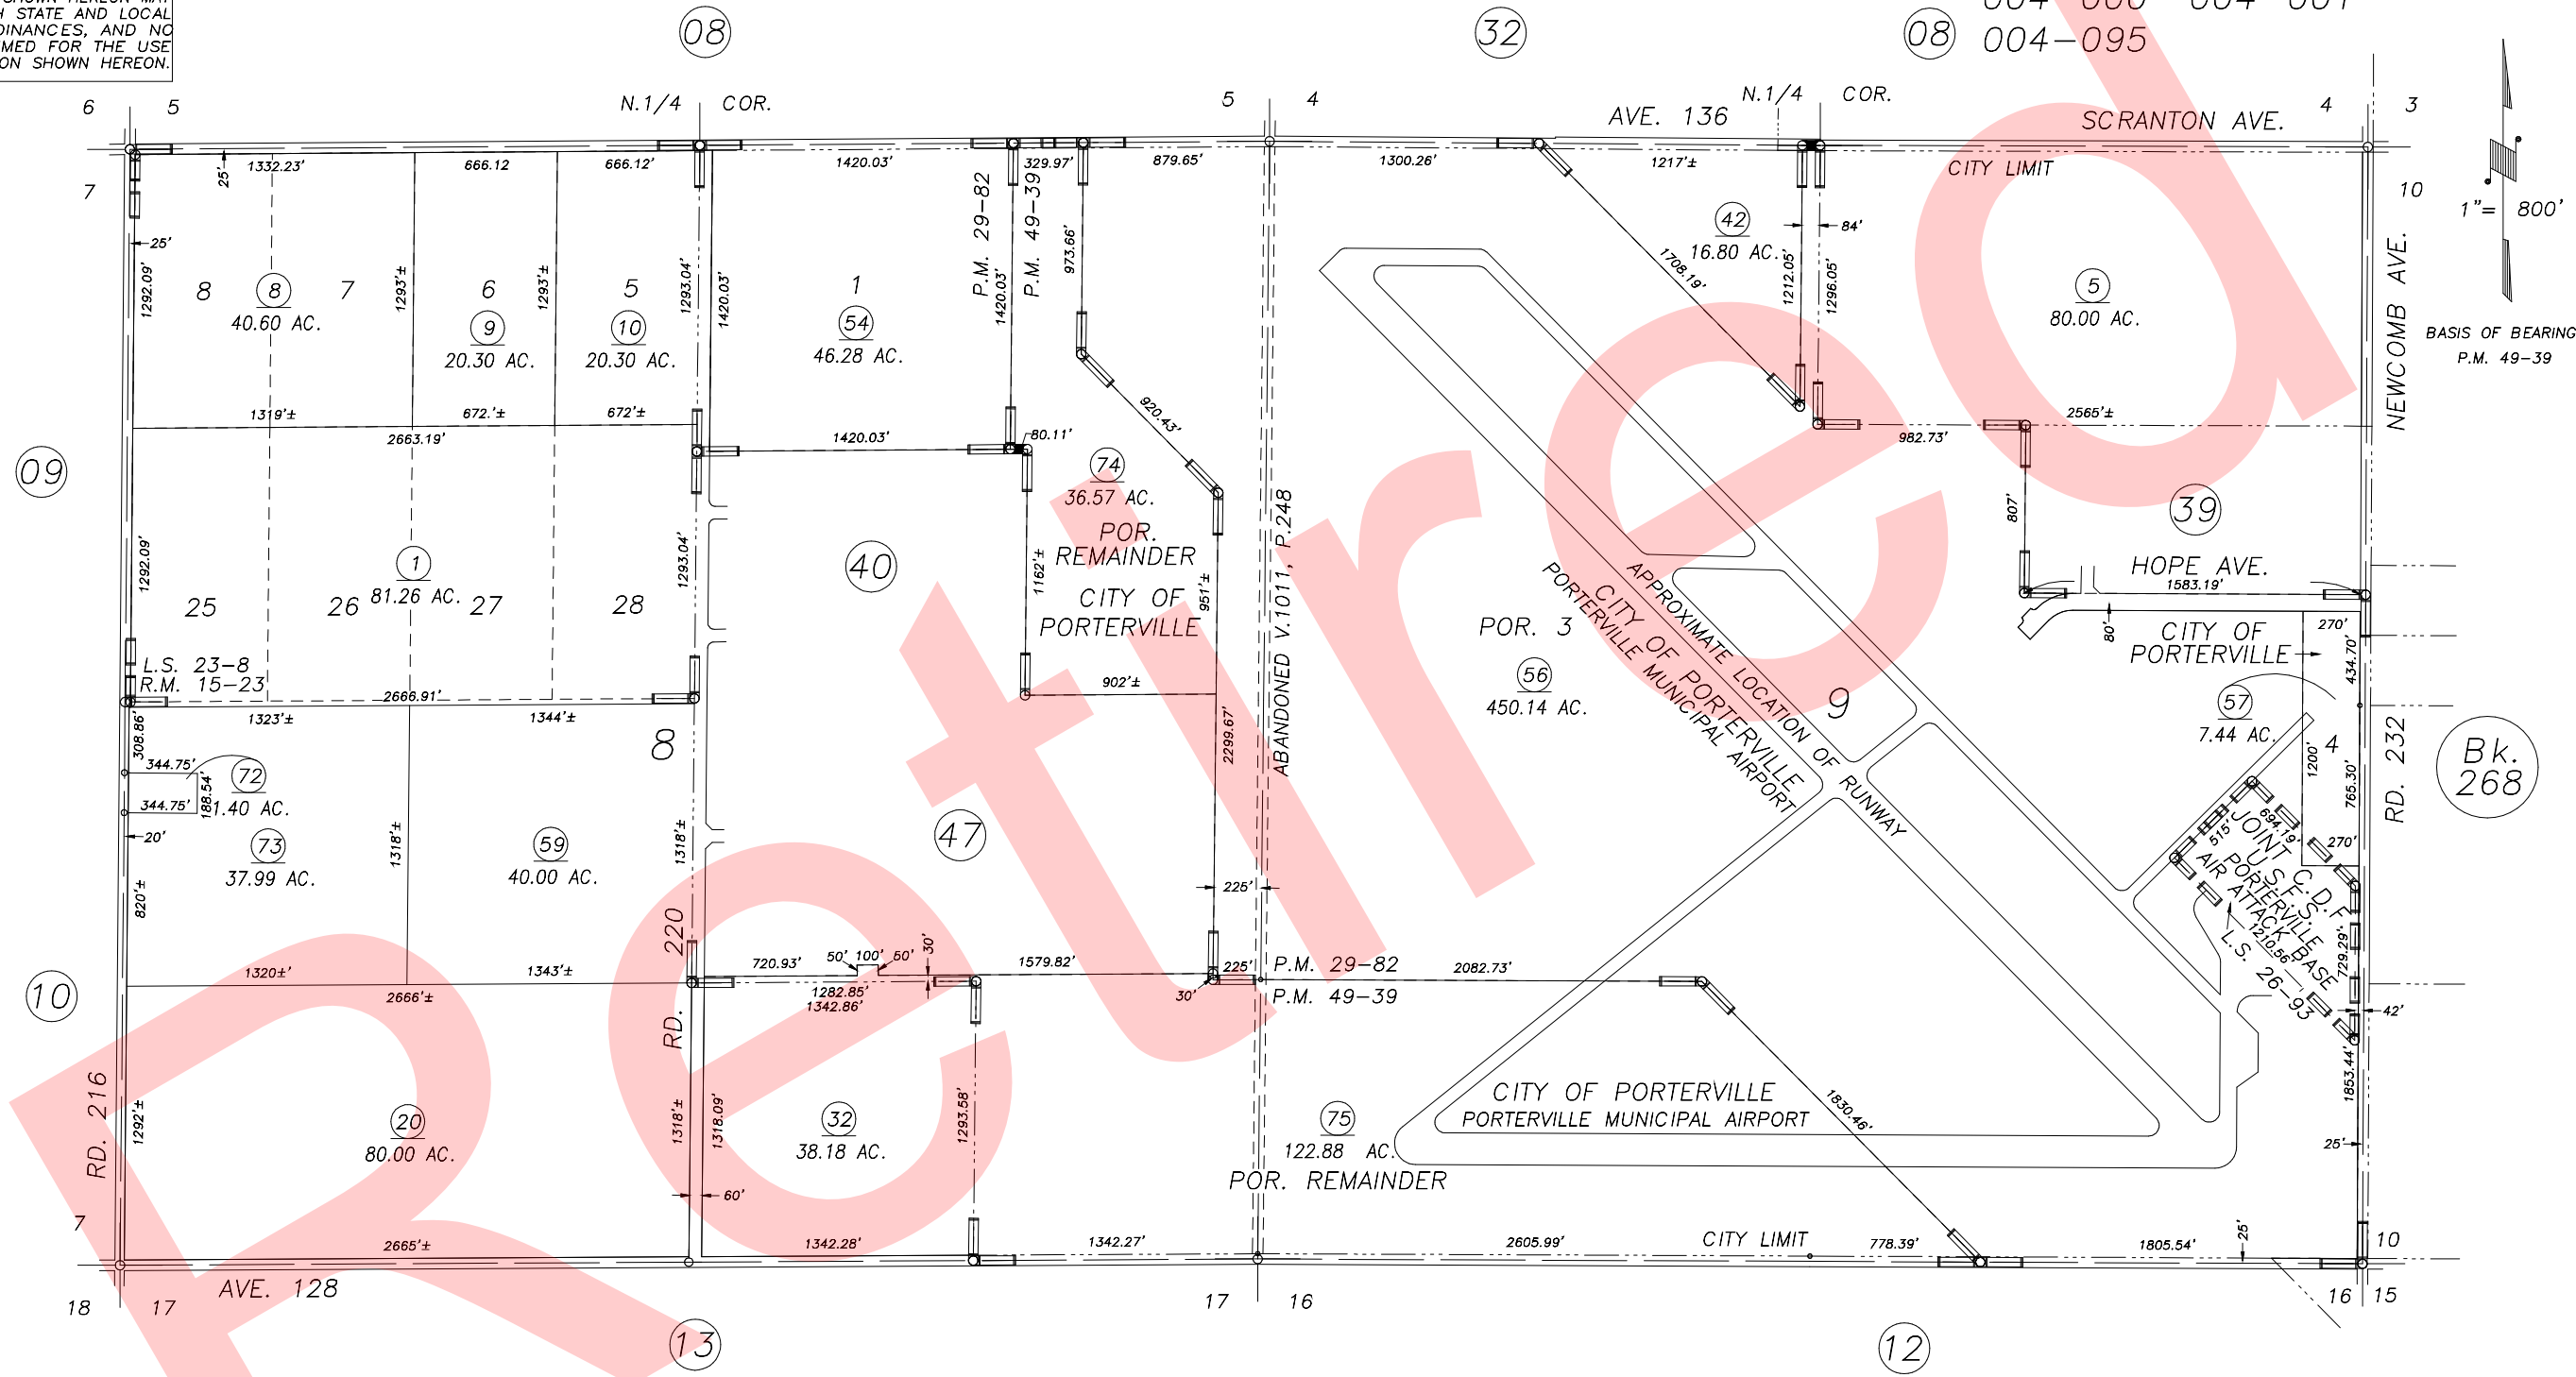

POR. PORTERVILLE FRUIT & FARMS TRACT, R.M. 15-23
 PARCEL MAP 2881, P.M. 29-82
 RECORD OF SURVEY, L.S. 21-68 (SEC 9)
 RECORD OF SURVEY, L.S. 23-8
 RECORD OF SURVEY, L.S. 26-93
 POR. PARCEL MAP NO. 4834, P.M. 49-39

VICINITY OF PORTERVILLE
 ASSESSOR'S MAPS BK.302 , PG.11
 COUNTY OF TULARE, CALIFORNIA, U.S.A.

NOTE: Assessor's Parcel Numbers Shown in Circles (1) (123)
 Assessor's Block Numbers Shown in Ellipses

2007-0052787	04/29/2008	JRS
REVISION	DATE	TECH