

DISCLAIMER

THIS MAP WAS PREPARED FOR LOCAL PROPERTY ASSESSMENT PURPOSES ONLY. THE PARCELS SHOWN HEREON MAY NOT COMPLY WITH STATE AND LOCAL SUBDIVISION ORDINANCES. NO LIABILITY IS ASSUMED FOR THE USE OF THE INFORMATION HEREON.

REVISED: 09/22/2009
REASON: T.R.A.C CHANGE
CAD TECH: MLC


SEC.'S 17 & 18 T.22S., R.27E., M.D.B.&M.

TAX CODE AREA

302-13

094-000

004-148

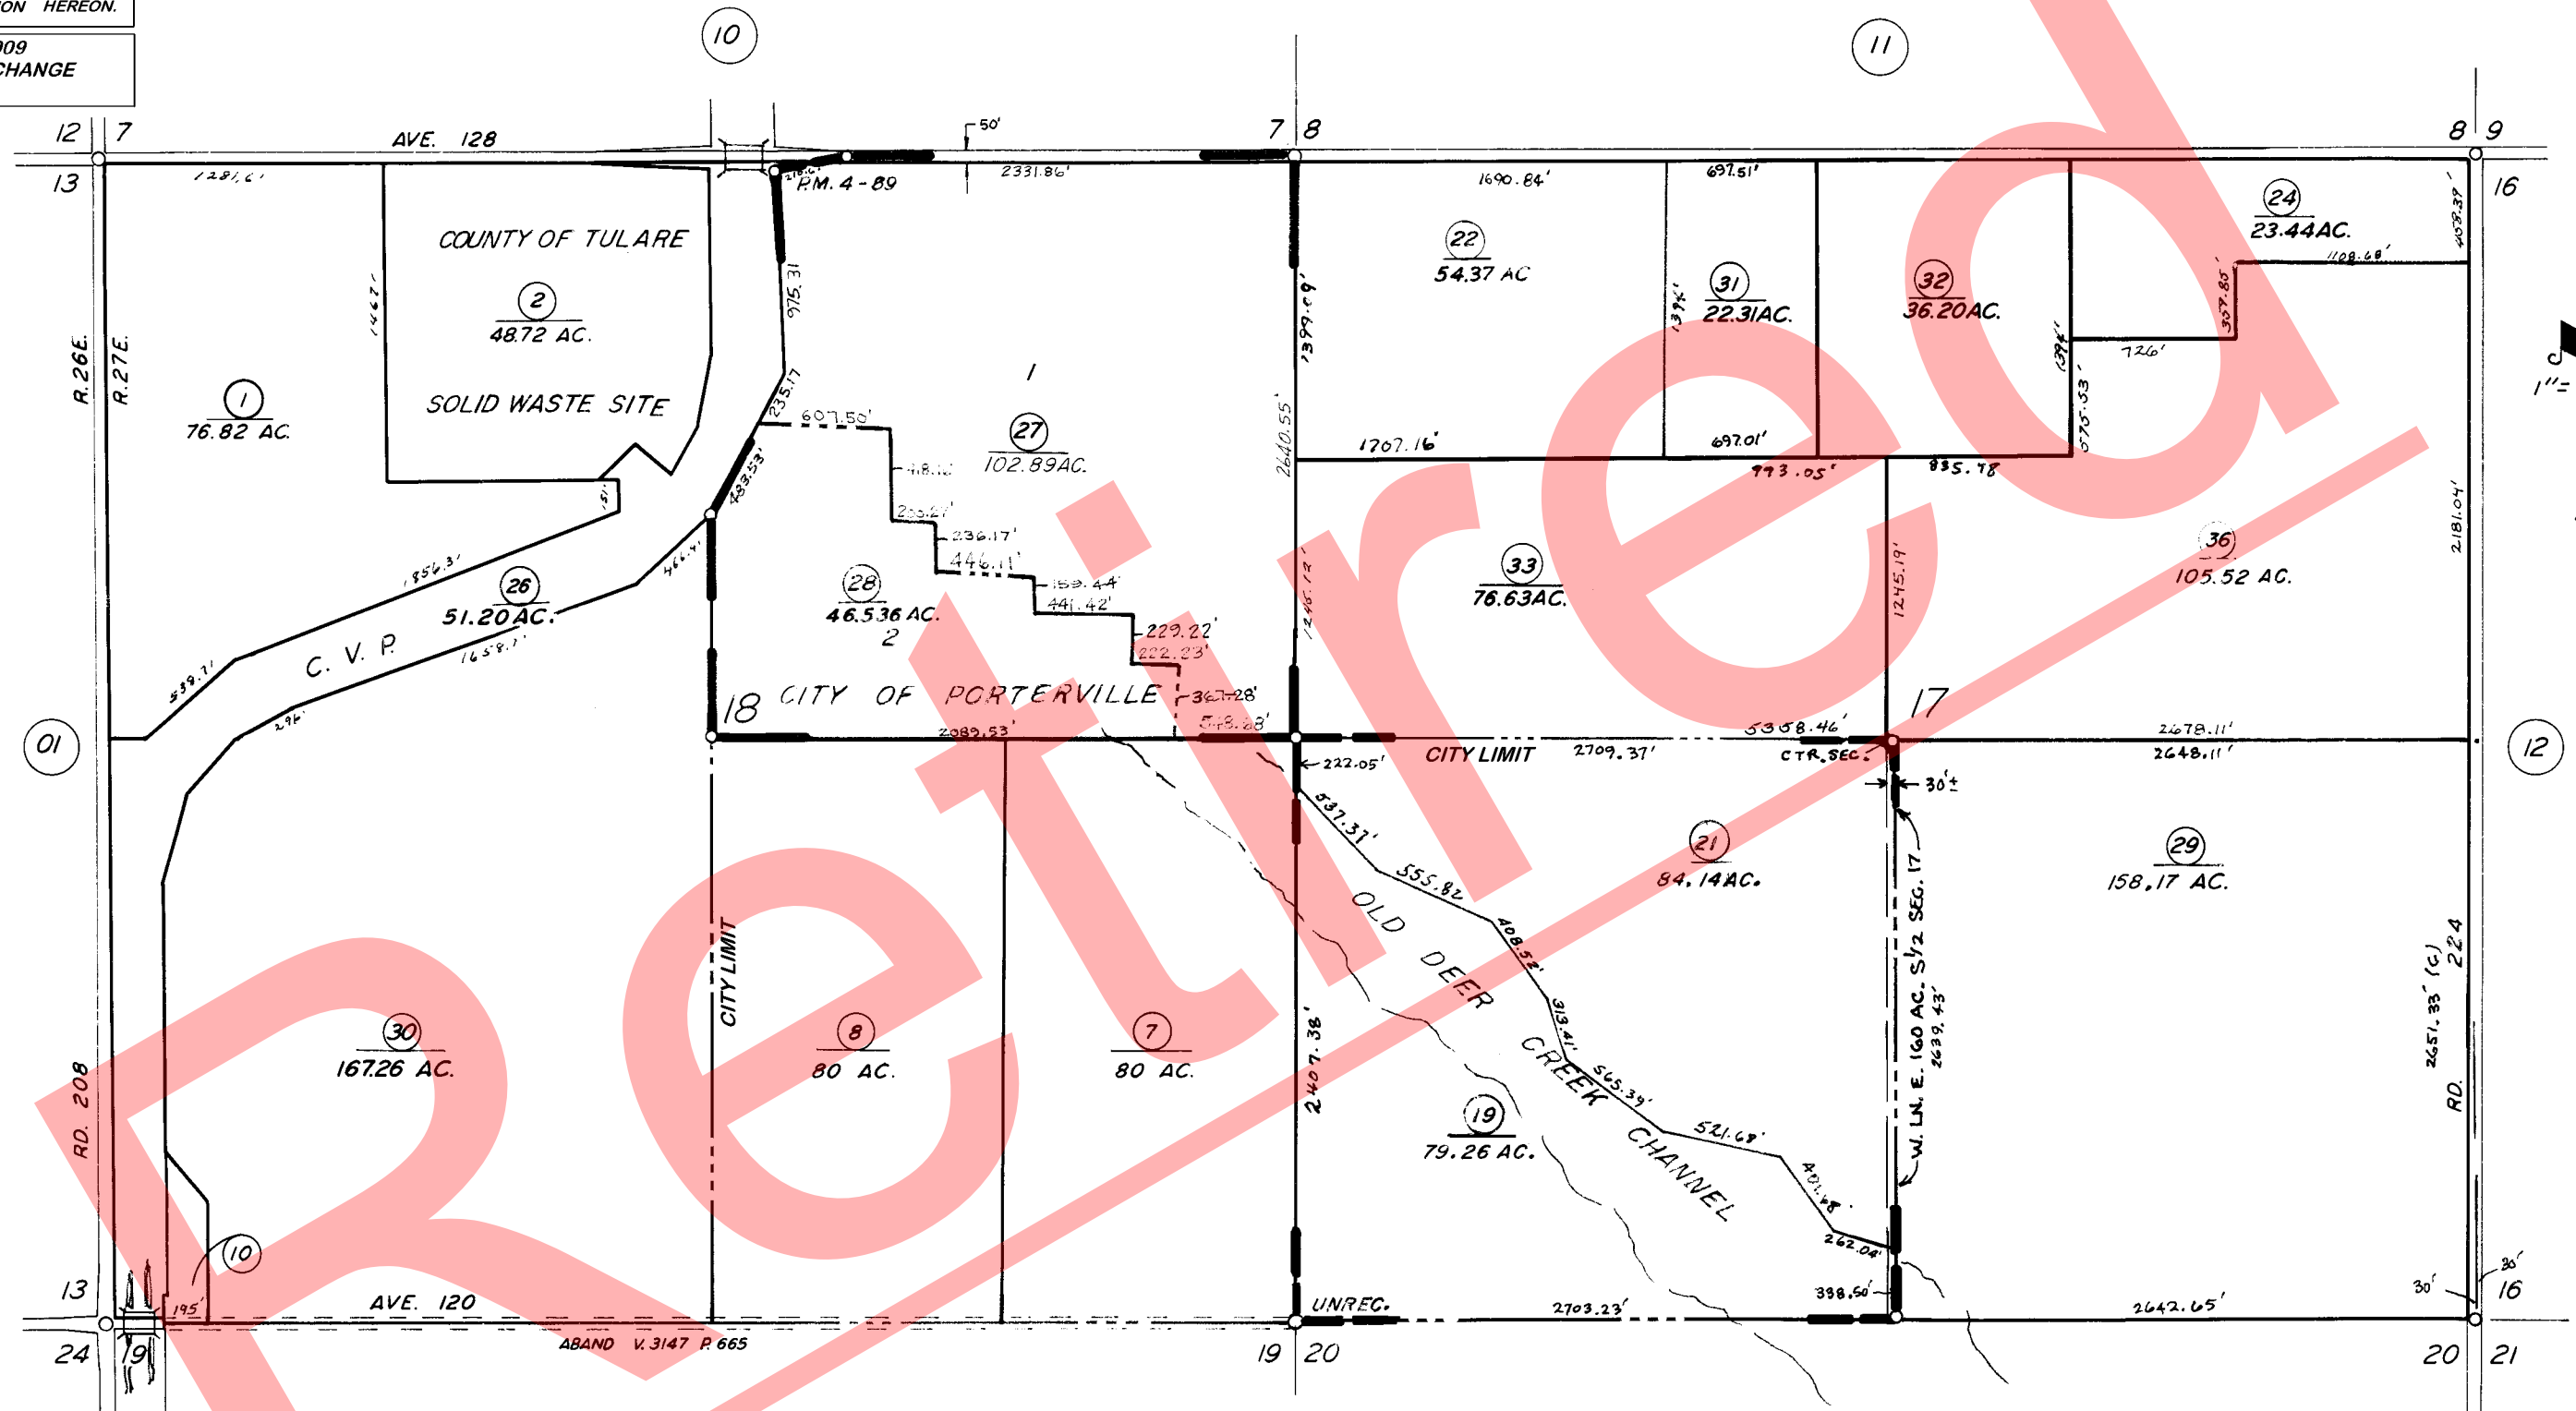

PARCEL MAP 389, FAURE SURVEY, P.M. 4-89 UNREC.

VICINITY OF PORTERVILLE

ASSESSOR'S MAPS BK. 302, PG. 13.

COUNTY OF TULARE, CALIF.

NOTE - ASSESSOR'S BLOCK NUMBERS SHOWN IN ELLIPSES
ASSESSOR'S PARCEL NUMBERS SHOWN IN CIRCLES