
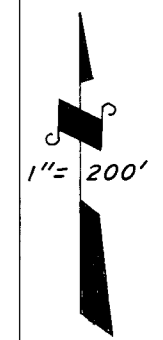


S. 1/2 OF SE 1/4 SEC. 34 T. 22 S., R. 27 E., M. D. B. & M.

TAX CODE AREA 302-20

144-001
144-002
144-006
144-007

DISCLAIMER
THIS MAP WAS PREPARED FOR LOCAL PROPERTY ASSESSMENT PURPOSES ONLY. THE PARCELS SHOWN HEREON MAY NOT COMPLY WITH STATE AND LOCAL SUBDIVISION ORDINANCES. NO LIABILITY IS ASSUMED FOR THE USE OF THE INFORMATION HEREON. R & T CODE SEC. 327, 408.3, ETC.
REVISED: 05/16/2016
REASON: V. 13 P. 10 R.O.W. 6/25/1917
CAD TECH: KMS

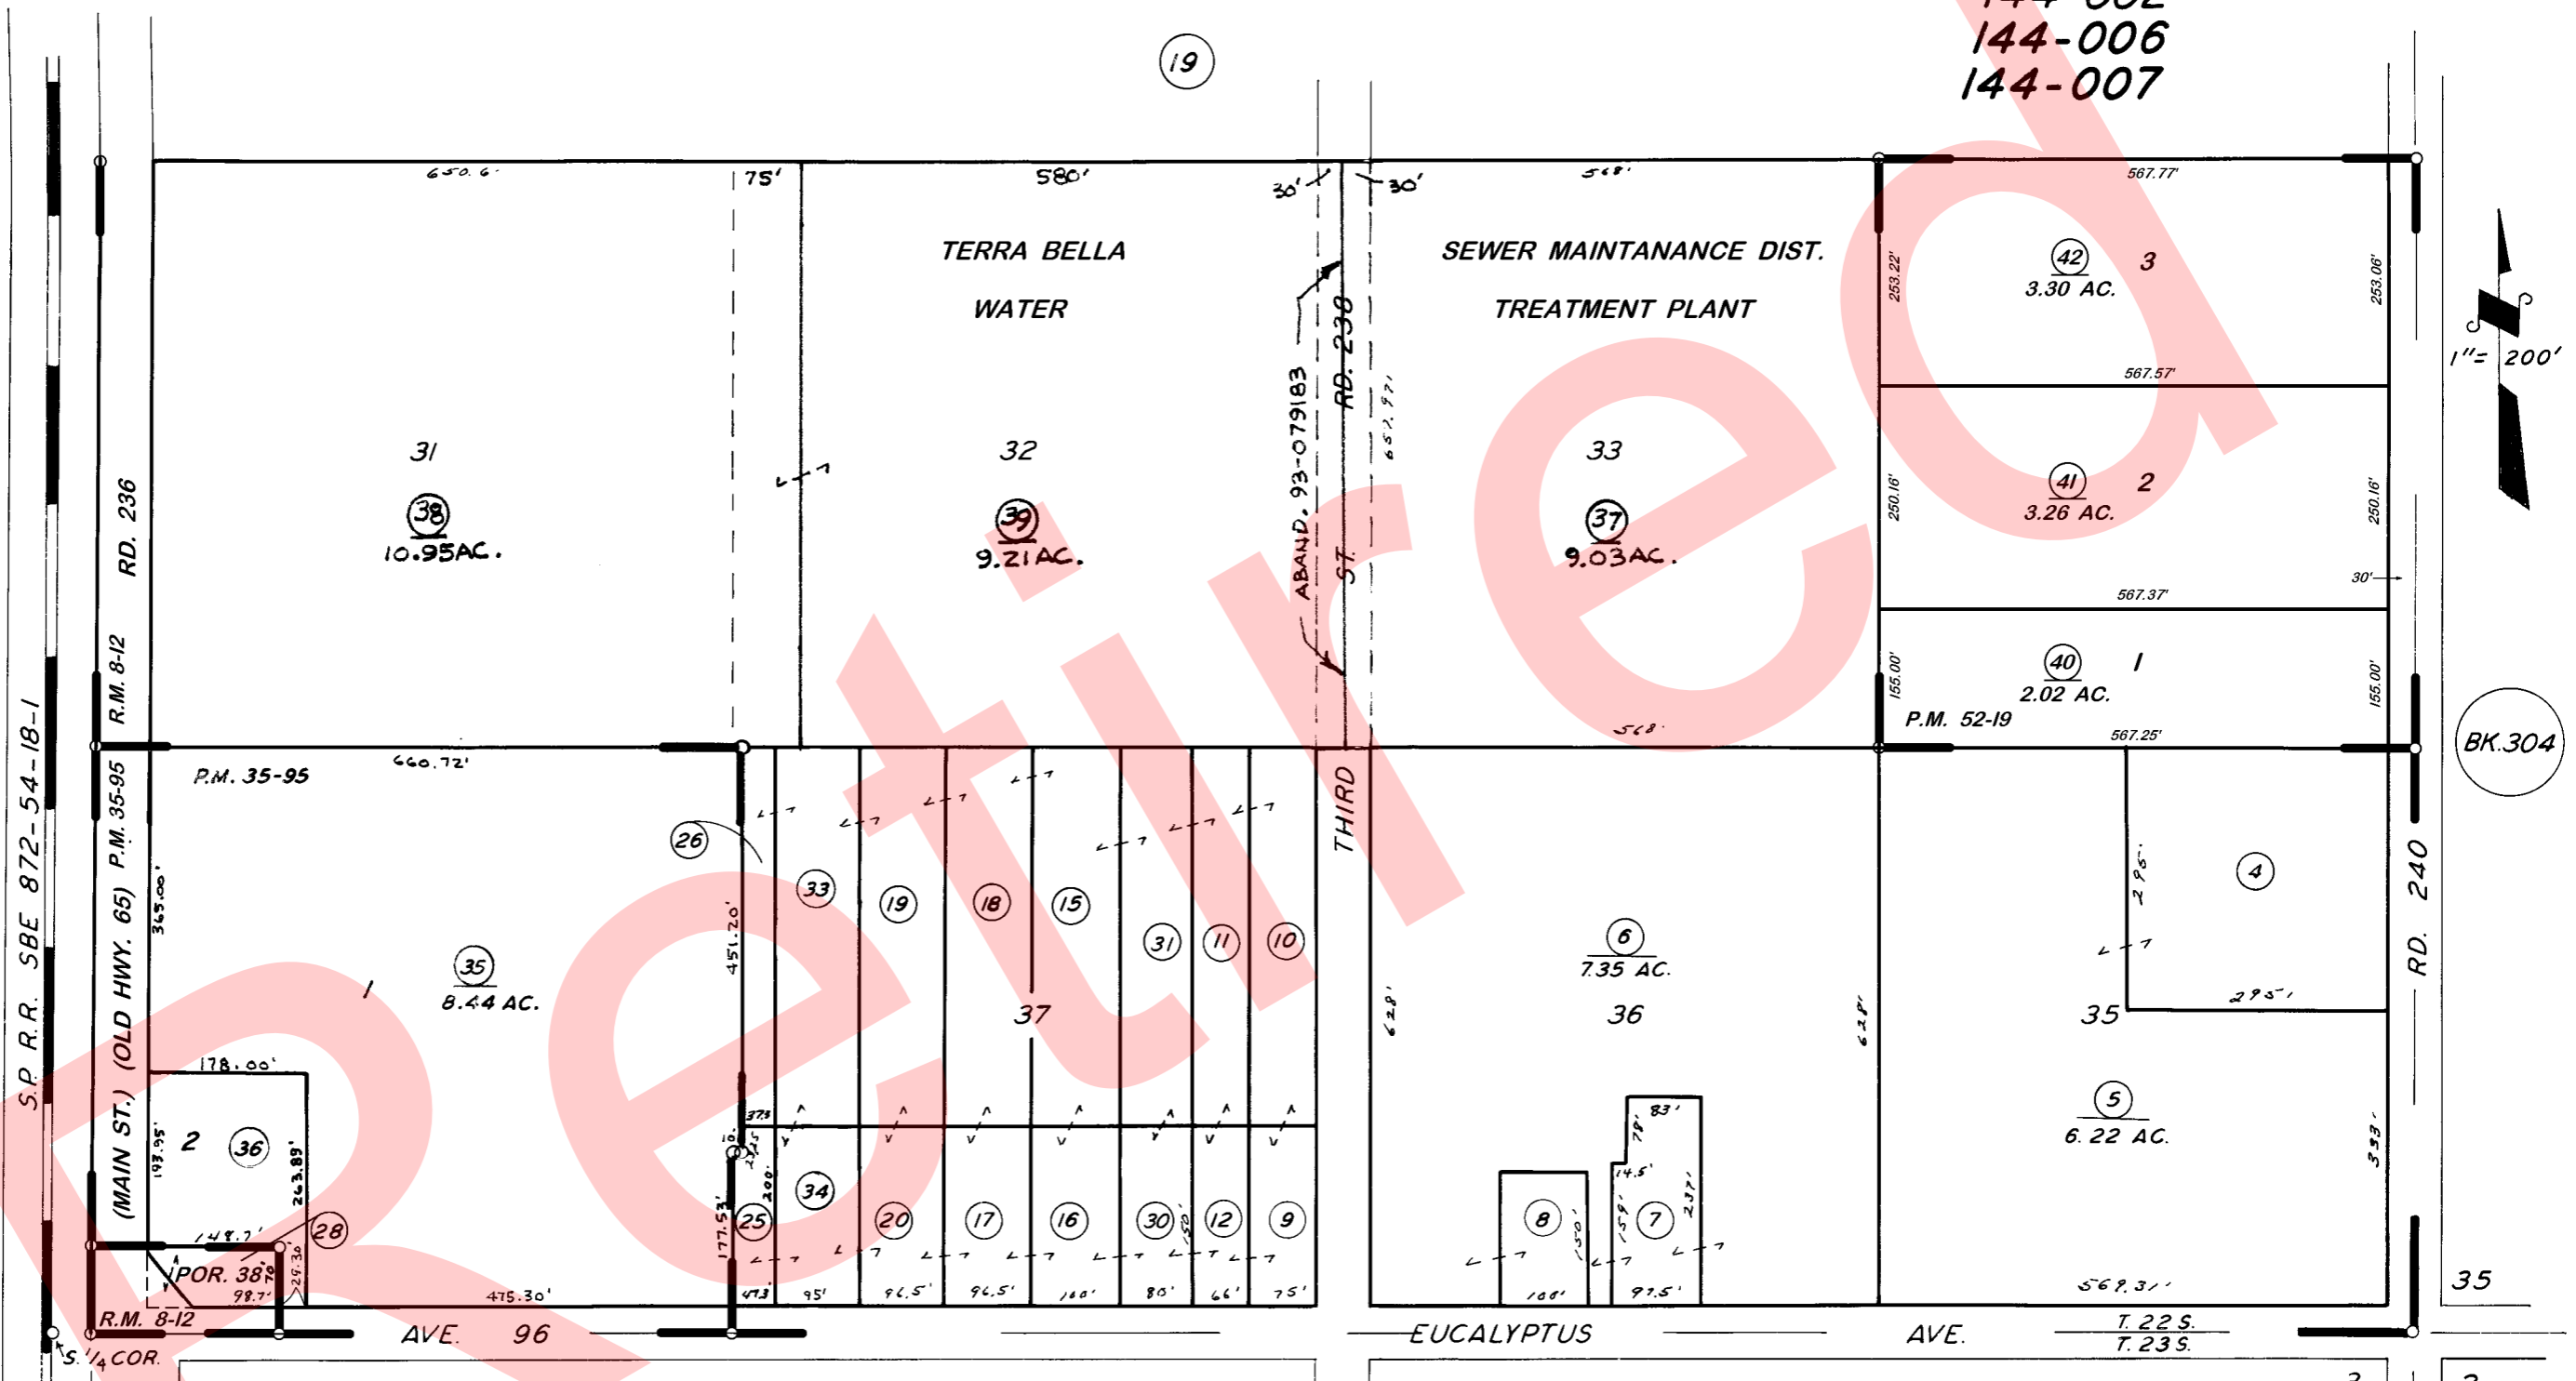

POR. TERRA BELLA LANDS SUB. NO. 2, R.M. 8-12
PARCEL MAP 3493, P.M. 35-95
PARCEL MAP 5112, P.M. 52-19

VICINITY OF TERRA BELLA
ASSESSOR'S MAPS BK. 302, PG. 20.
COUNTY OF TULARE, CALIF.

NOTE — ASSESSOR'S BLOCK NUMBERS SHOWN IN ELLIPSES
ASSESSOR'S PARCEL NUMBERS SHOWN IN CIRCLES