
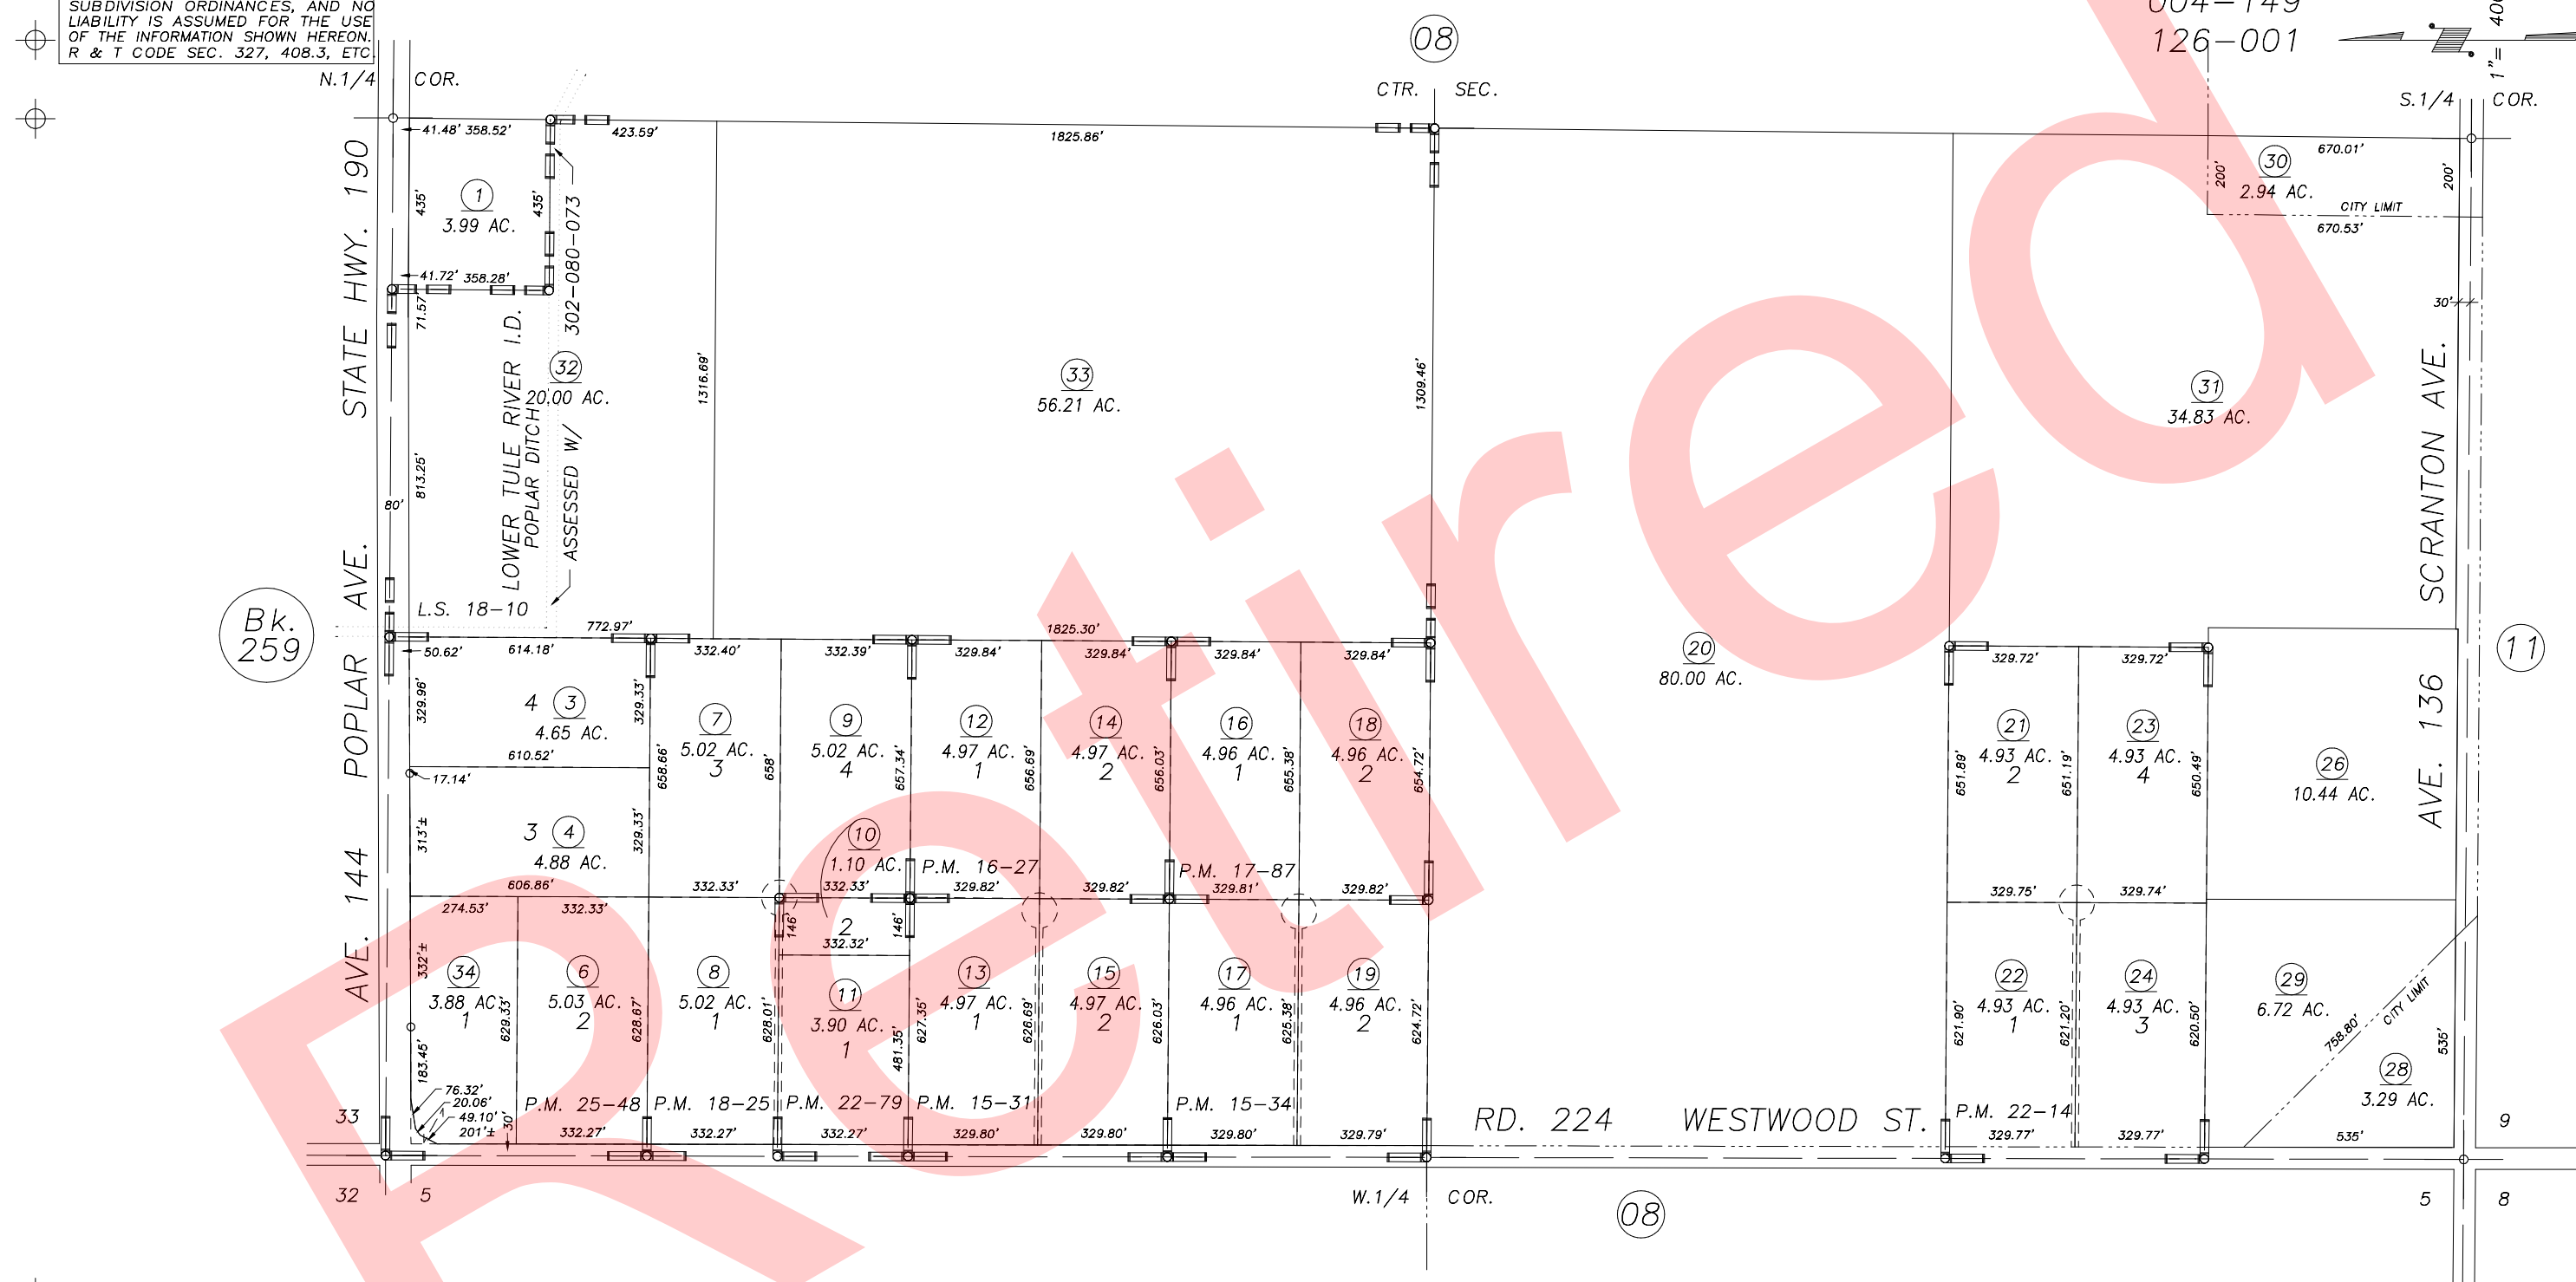


**DISCLAIMER**  
 THIS MAP WAS PREPARED FOR LOCAL PROPERTY ASSESSMENT PURPOSES ONLY AND THE PARCELS SHOWN HEREON MAY NOT COMPLY WITH STATE AND LOCAL SUBDIVISION ORDINANCES, AND NO LIABILITY IS ASSUMED FOR THE USE OF THE INFORMATION SHOWN HEREON. R & T CODE SEC. 327, 408.3, ETC.

W1/2 SEC.4, T.22S., R.27E., M.D.B.&M.

Tax Area Code 302-32

004-095  
 004-149  
 126-001

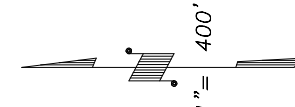

Bk. 259

PARCEL MAP NO. 1430, P.M. 15-31  
 PARCEL MAP NO. 1433, P.M. 15-34  
 PARCEL MAP NO. 1526, P.M. 16-27  
 PARCEL MAP NO. 1686, P.M. 17-87  
 PARCEL MAP NO. 1724, P.M. 18-25  
 PARCEL MAP NO. 2113, P.M. 22-14  
 PARCEL MAP NO. 2178, P.M. 22-79

PARCEL MAP NO. 2447, P.M. 25-48  
 RECORD OF SURVEY, L.S. 18-10

VICINITY OF PORTERVILLE  
 ASSESSOR'S MAPS BK.302 , PG.32  
 COUNTY OF TULARE, CALIFORNIA, U.S.A.

NOTE: Assessor's Parcel Numbers Shown in Circles  
 Assessor's Block Numbers Shown in Ellipses

2007-0044652	12/15/2014	RLW
REVISION	DATE	TECH