
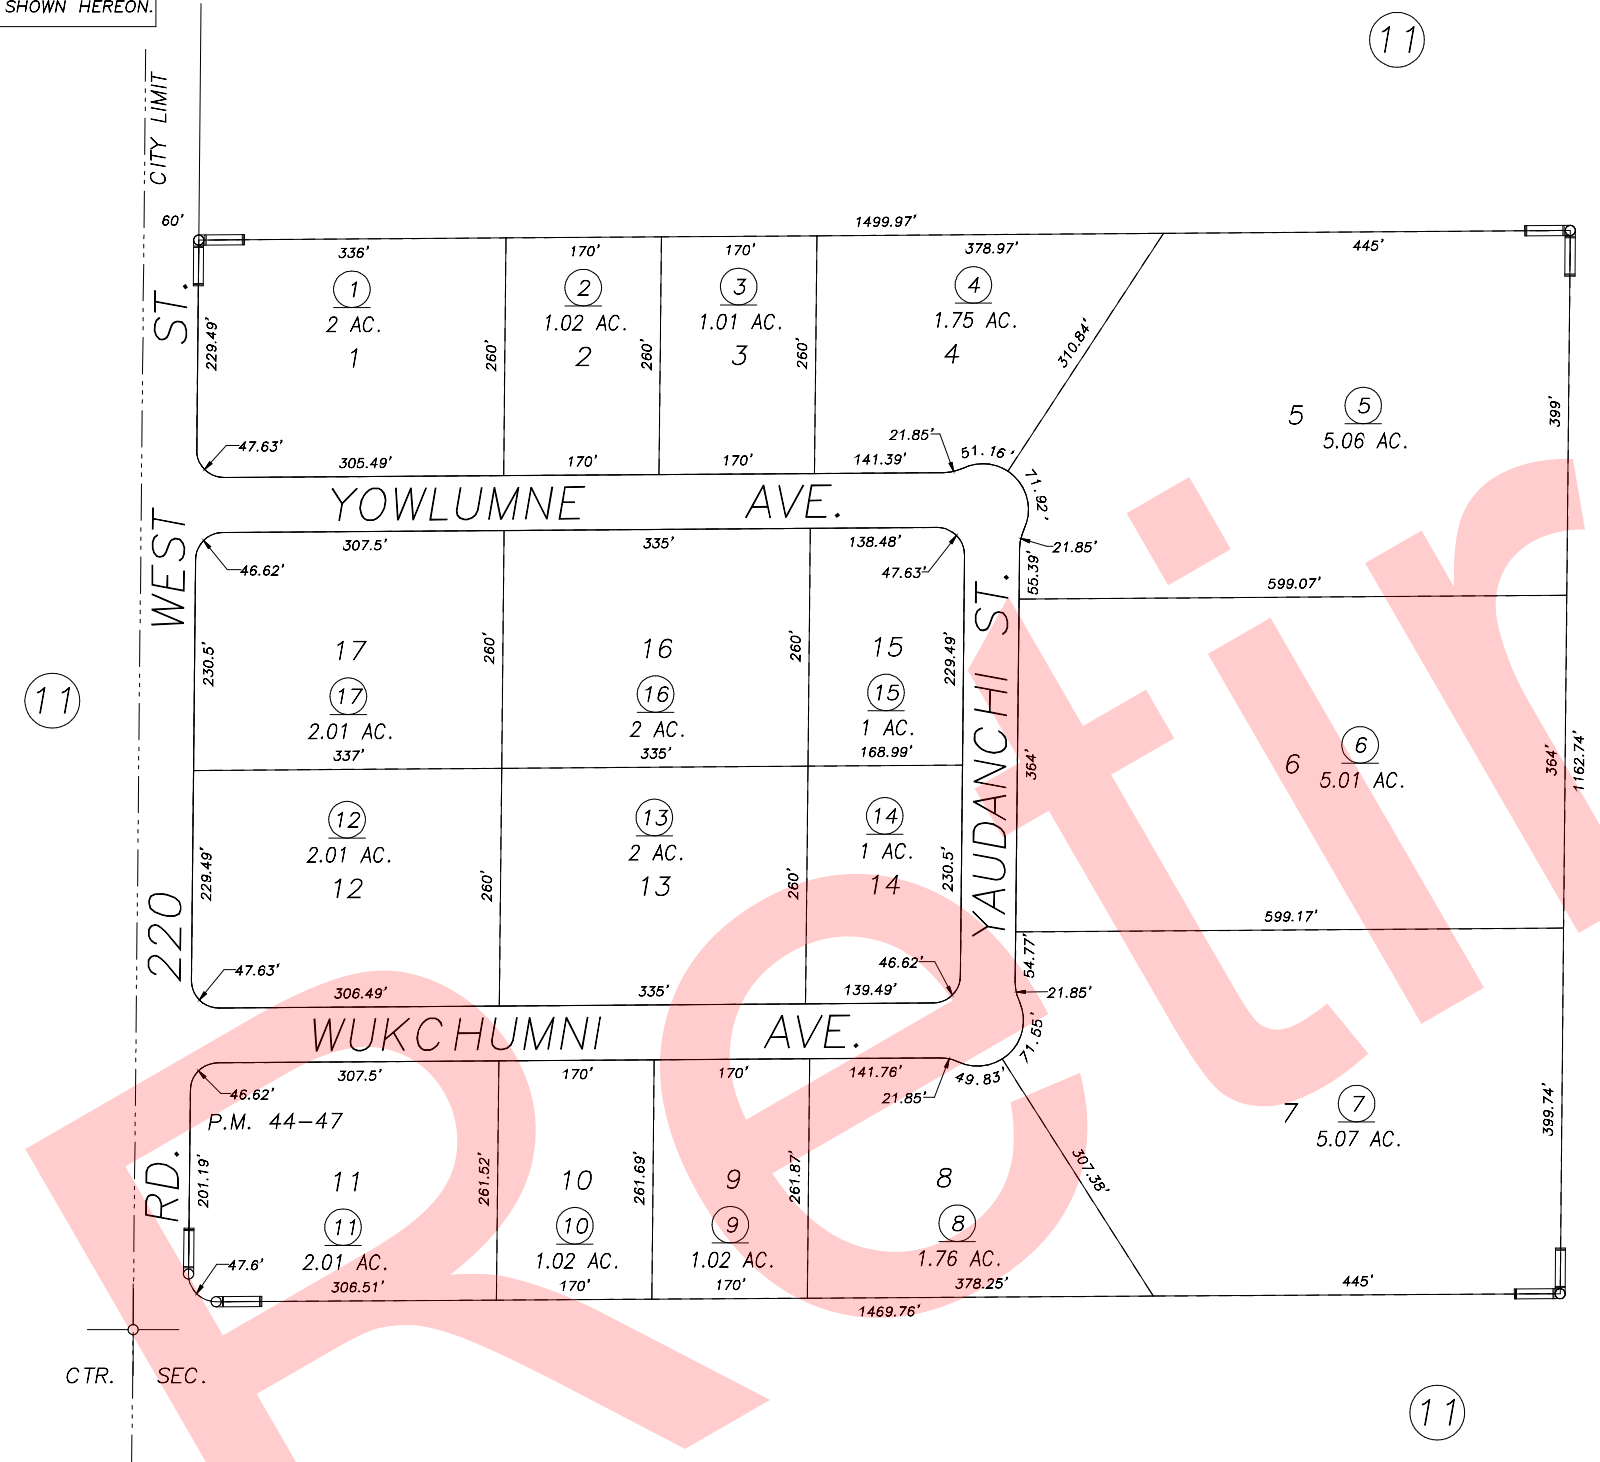


DISCLAIMER
 THIS MAP WAS PREPARED FOR LOCAL PROPERTY ASSESSMENT PURPOSES ONLY AND THE PARCELS SHOWN HEREON MAY NOT COMPLY WITH STATE AND LOCAL SUBDIVISION ORDINANCES, AND NO LIABILITY IS ASSUMED FOR THE USE OF THE INFORMATION SHOWN HEREON.

POR. NE 1/4 SECTION 8, T.22S., R.27E., M.D.B. & M.

Tax Area Code 302-40
 4-000

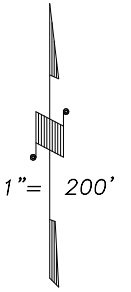

P.M. 44-47	6/24/99	KPT	DATE	BY
REVISION				

PARCEL MAP 4343, P.M. 44-47

CITY OF PORTERVILLE
 ASSESSOR'S MAPS BK. 320 , PG. 40 .
 COUNTY OF TULARE, CALIF.

NOTE: Assessor's Block Numbers Shown in Ellipses
 Assessor's Parcel Numbers Shown in Circles