
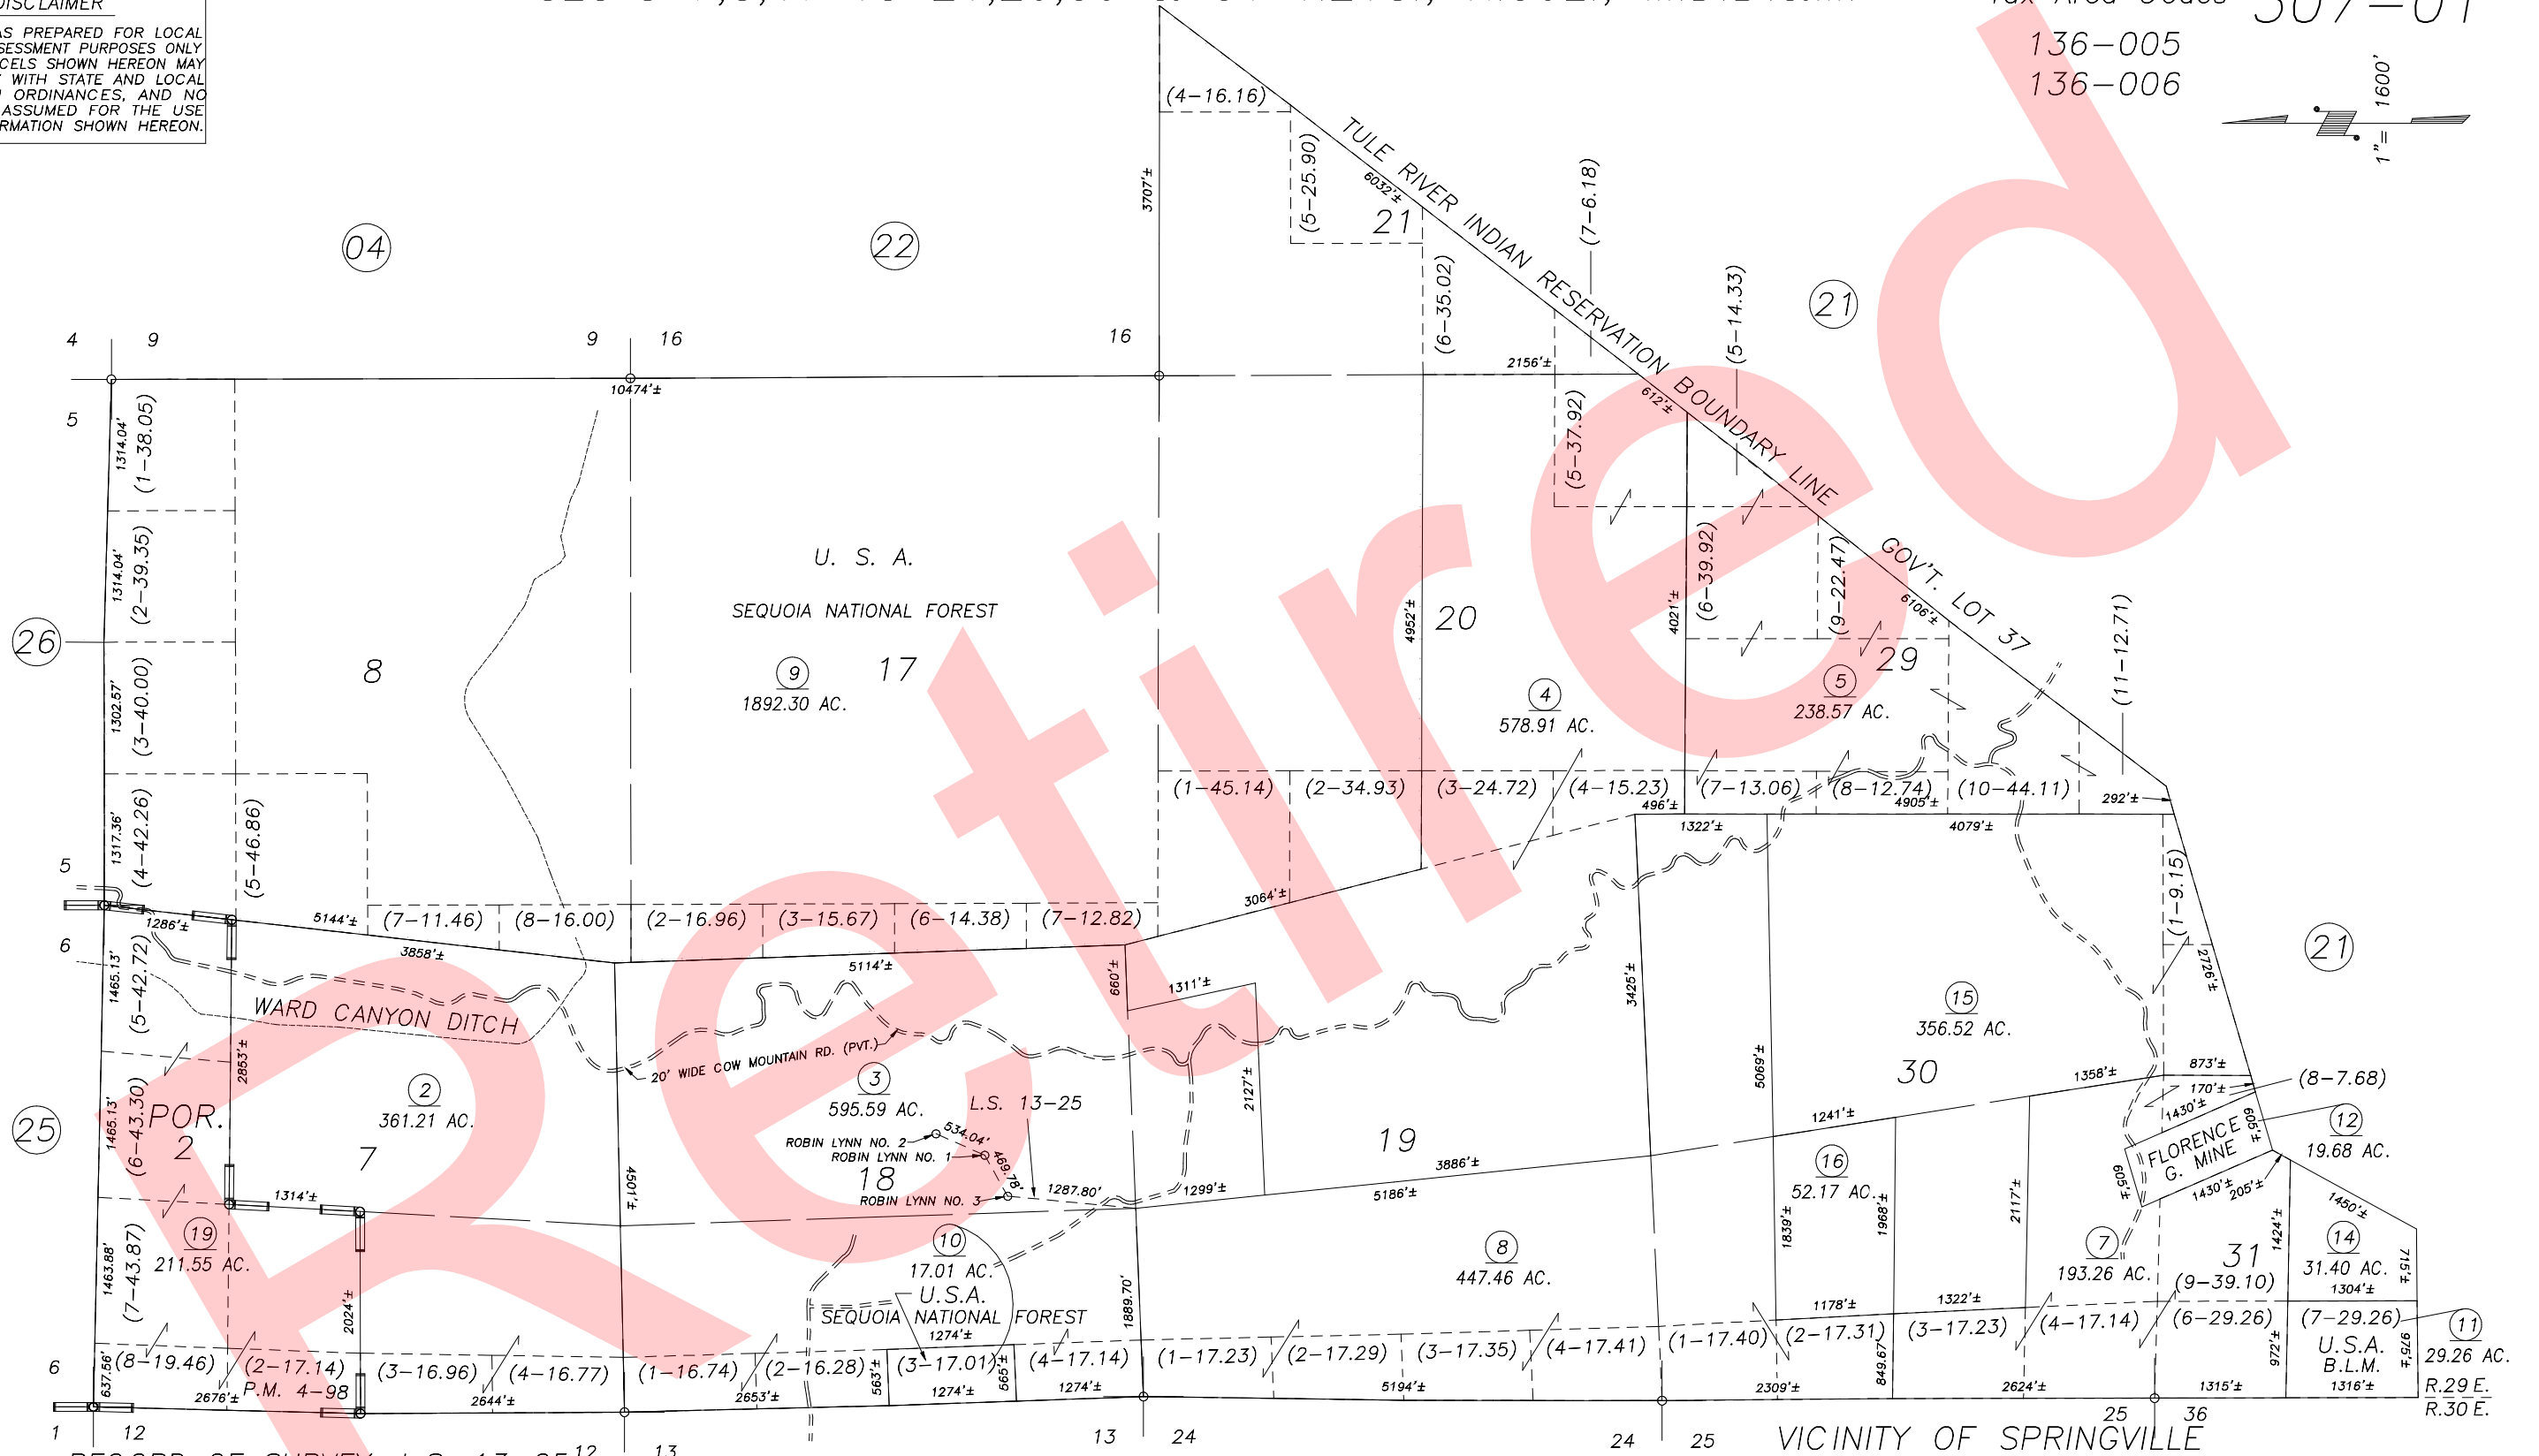


DISCLAIMER
 THIS MAP WAS PREPARED FOR LOCAL PROPERTY ASSESSMENT PURPOSES ONLY AND THE PARCELS SHOWN HEREON MAY NOT COMPLY WITH STATE AND LOCAL SUBDIVISION ORDINANCES, AND NO LIABILITY IS ASSUMED FOR THE USE OF THE INFORMATION SHOWN HEREON.

SEC'S 7,8,17 TO 21,29,30 & 31 T.21S., R.30E., M.D.B.&M.

Tax Area Codes 307-01
 136-005
 136-006

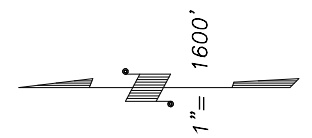

RECORD OF SURVEY, L.S. 13-25
 PARCEL MAP 398, P.M. 4-98

BK.
 284

VICINITY OF SPRINGVILLE
 ASSESSOR'S MAPS BK.307 , PG.01
 COUNTY OF TULARE, STATE OF CALIFORNIA, U.S.A.

NOTE: Assessor's Parcel Numbers Shown in Circles
 Assessor's Block Numbers Shown in Ellipses

1	123	2001-0034168	01/30/2003	PHN
		REVISION	DATE	TECH