


**DISCLAIMER**  
 THIS MAP WAS PREPARED FOR LOCAL PROPERTY ASSESSMENT PURPOSES ONLY AND THE PARCELS SHOWN HEREON MAY NOT COMPLY WITH STATE AND LOCAL SUBDIVISION ORDINANCES, AND NO LIABILITY IS ASSUMED FOR THE USE OF THE INFORMATION SHOWN HEREON.

N1/2 SEC.6, T.21S., R.30E., M.D.B.&M.

Tax Area Code 307-27  
 136-005  
 136-006

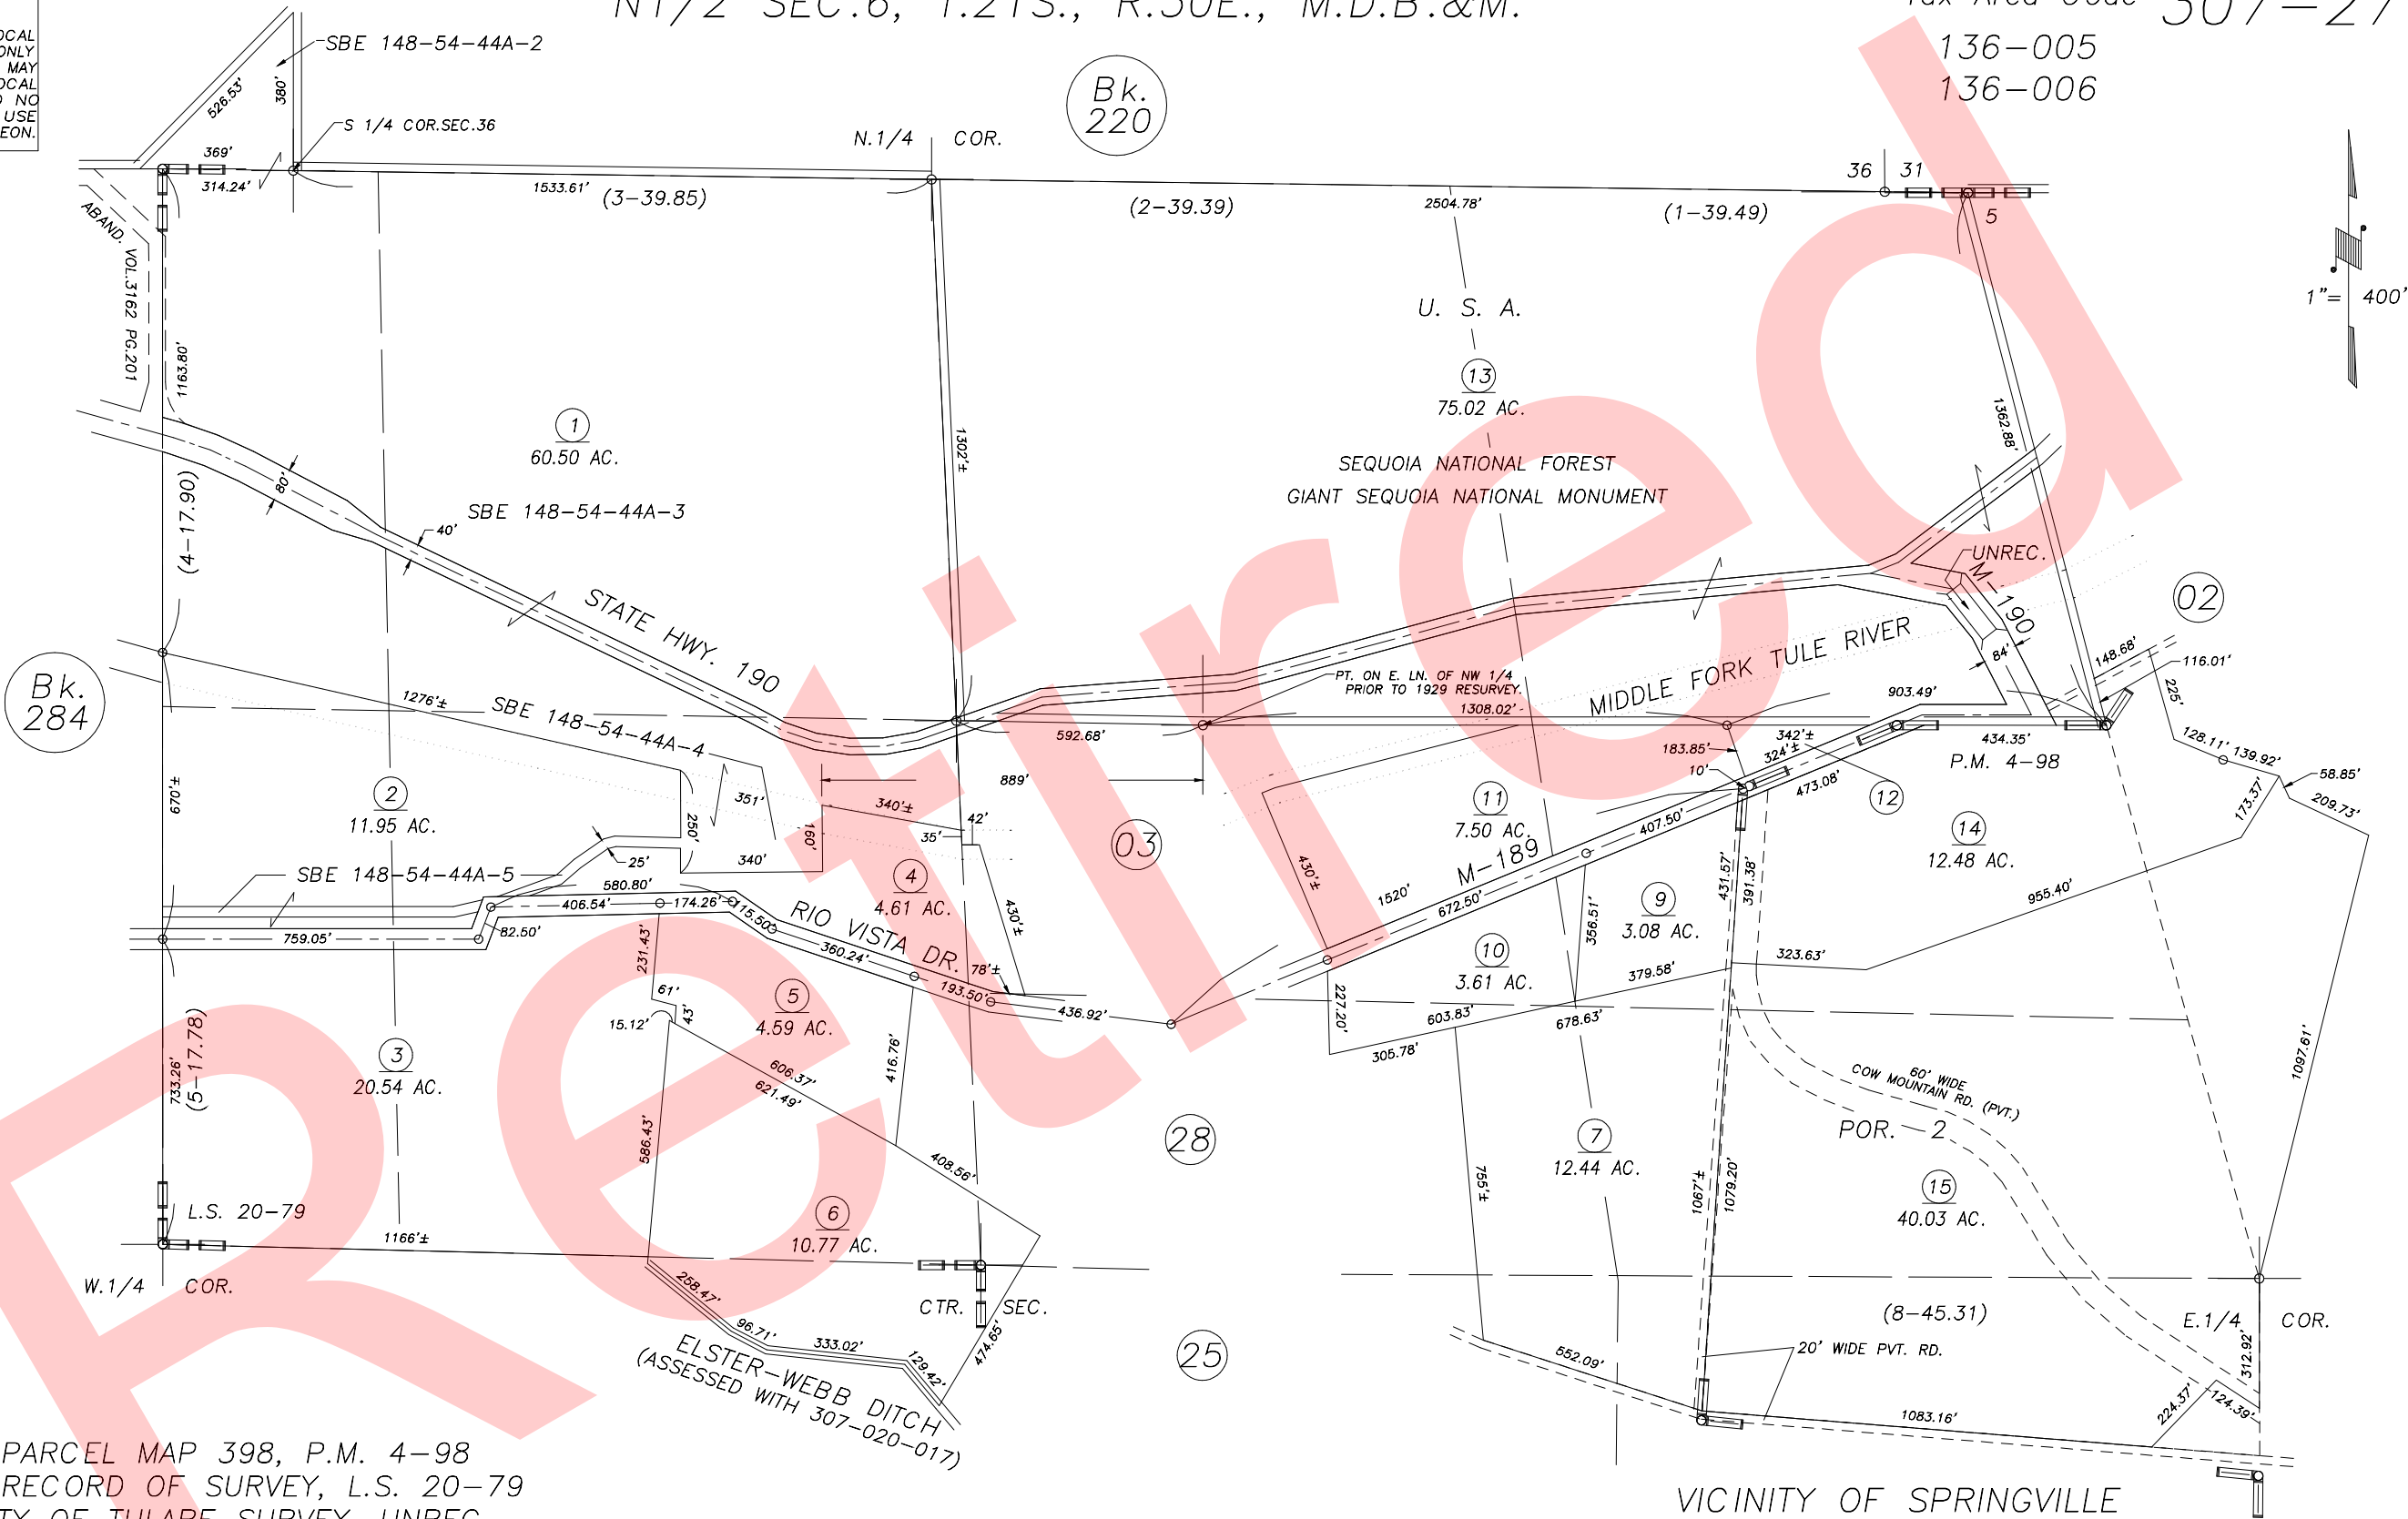

POR. PARCEL MAP 398, P.M. 4-98  
 POR. RECORD OF SURVEY, L.S. 20-79  
 COUNTY OF TULARE SURVEY, UNREC.

VICINITY OF SPRINGVILLE  
 ASSESSOR'S MAPS BK.307 , PG27  
 COUNTY OF TULARE, STATE OF CALIFORNIA, U.S.A.

NOTE: Assessor's Parcel Numbers Shown in Circles 1 123  
 Assessor's Block Numbers Shown in Elipses

|              |            |      |
|--------------|------------|------|
| 2001-0034168 | 01/30/2003 | PHN  |
| REVISION     | DATE       | TECH |