
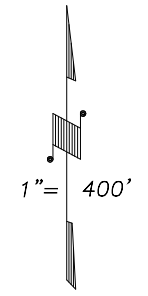


DISCLAIMER
 THIS MAP WAS PREPARED FOR LOCAL PROPERTY ASSESSMENT PURPOSES ONLY AND THE PARCELS SHOWN HEREON MAY NOT COMPLY WITH STATE AND LOCAL SUBDIVISION ORDINANCES, AND NO LIABILITY IS ASSUMED FOR THE USE OF THE INFORMATION SHOWN HEREON.

N1/2 SEC.6, T.21S., R.30E., M.D.B.&M.

Tax Area Code 307-27
 136-005
 136-006

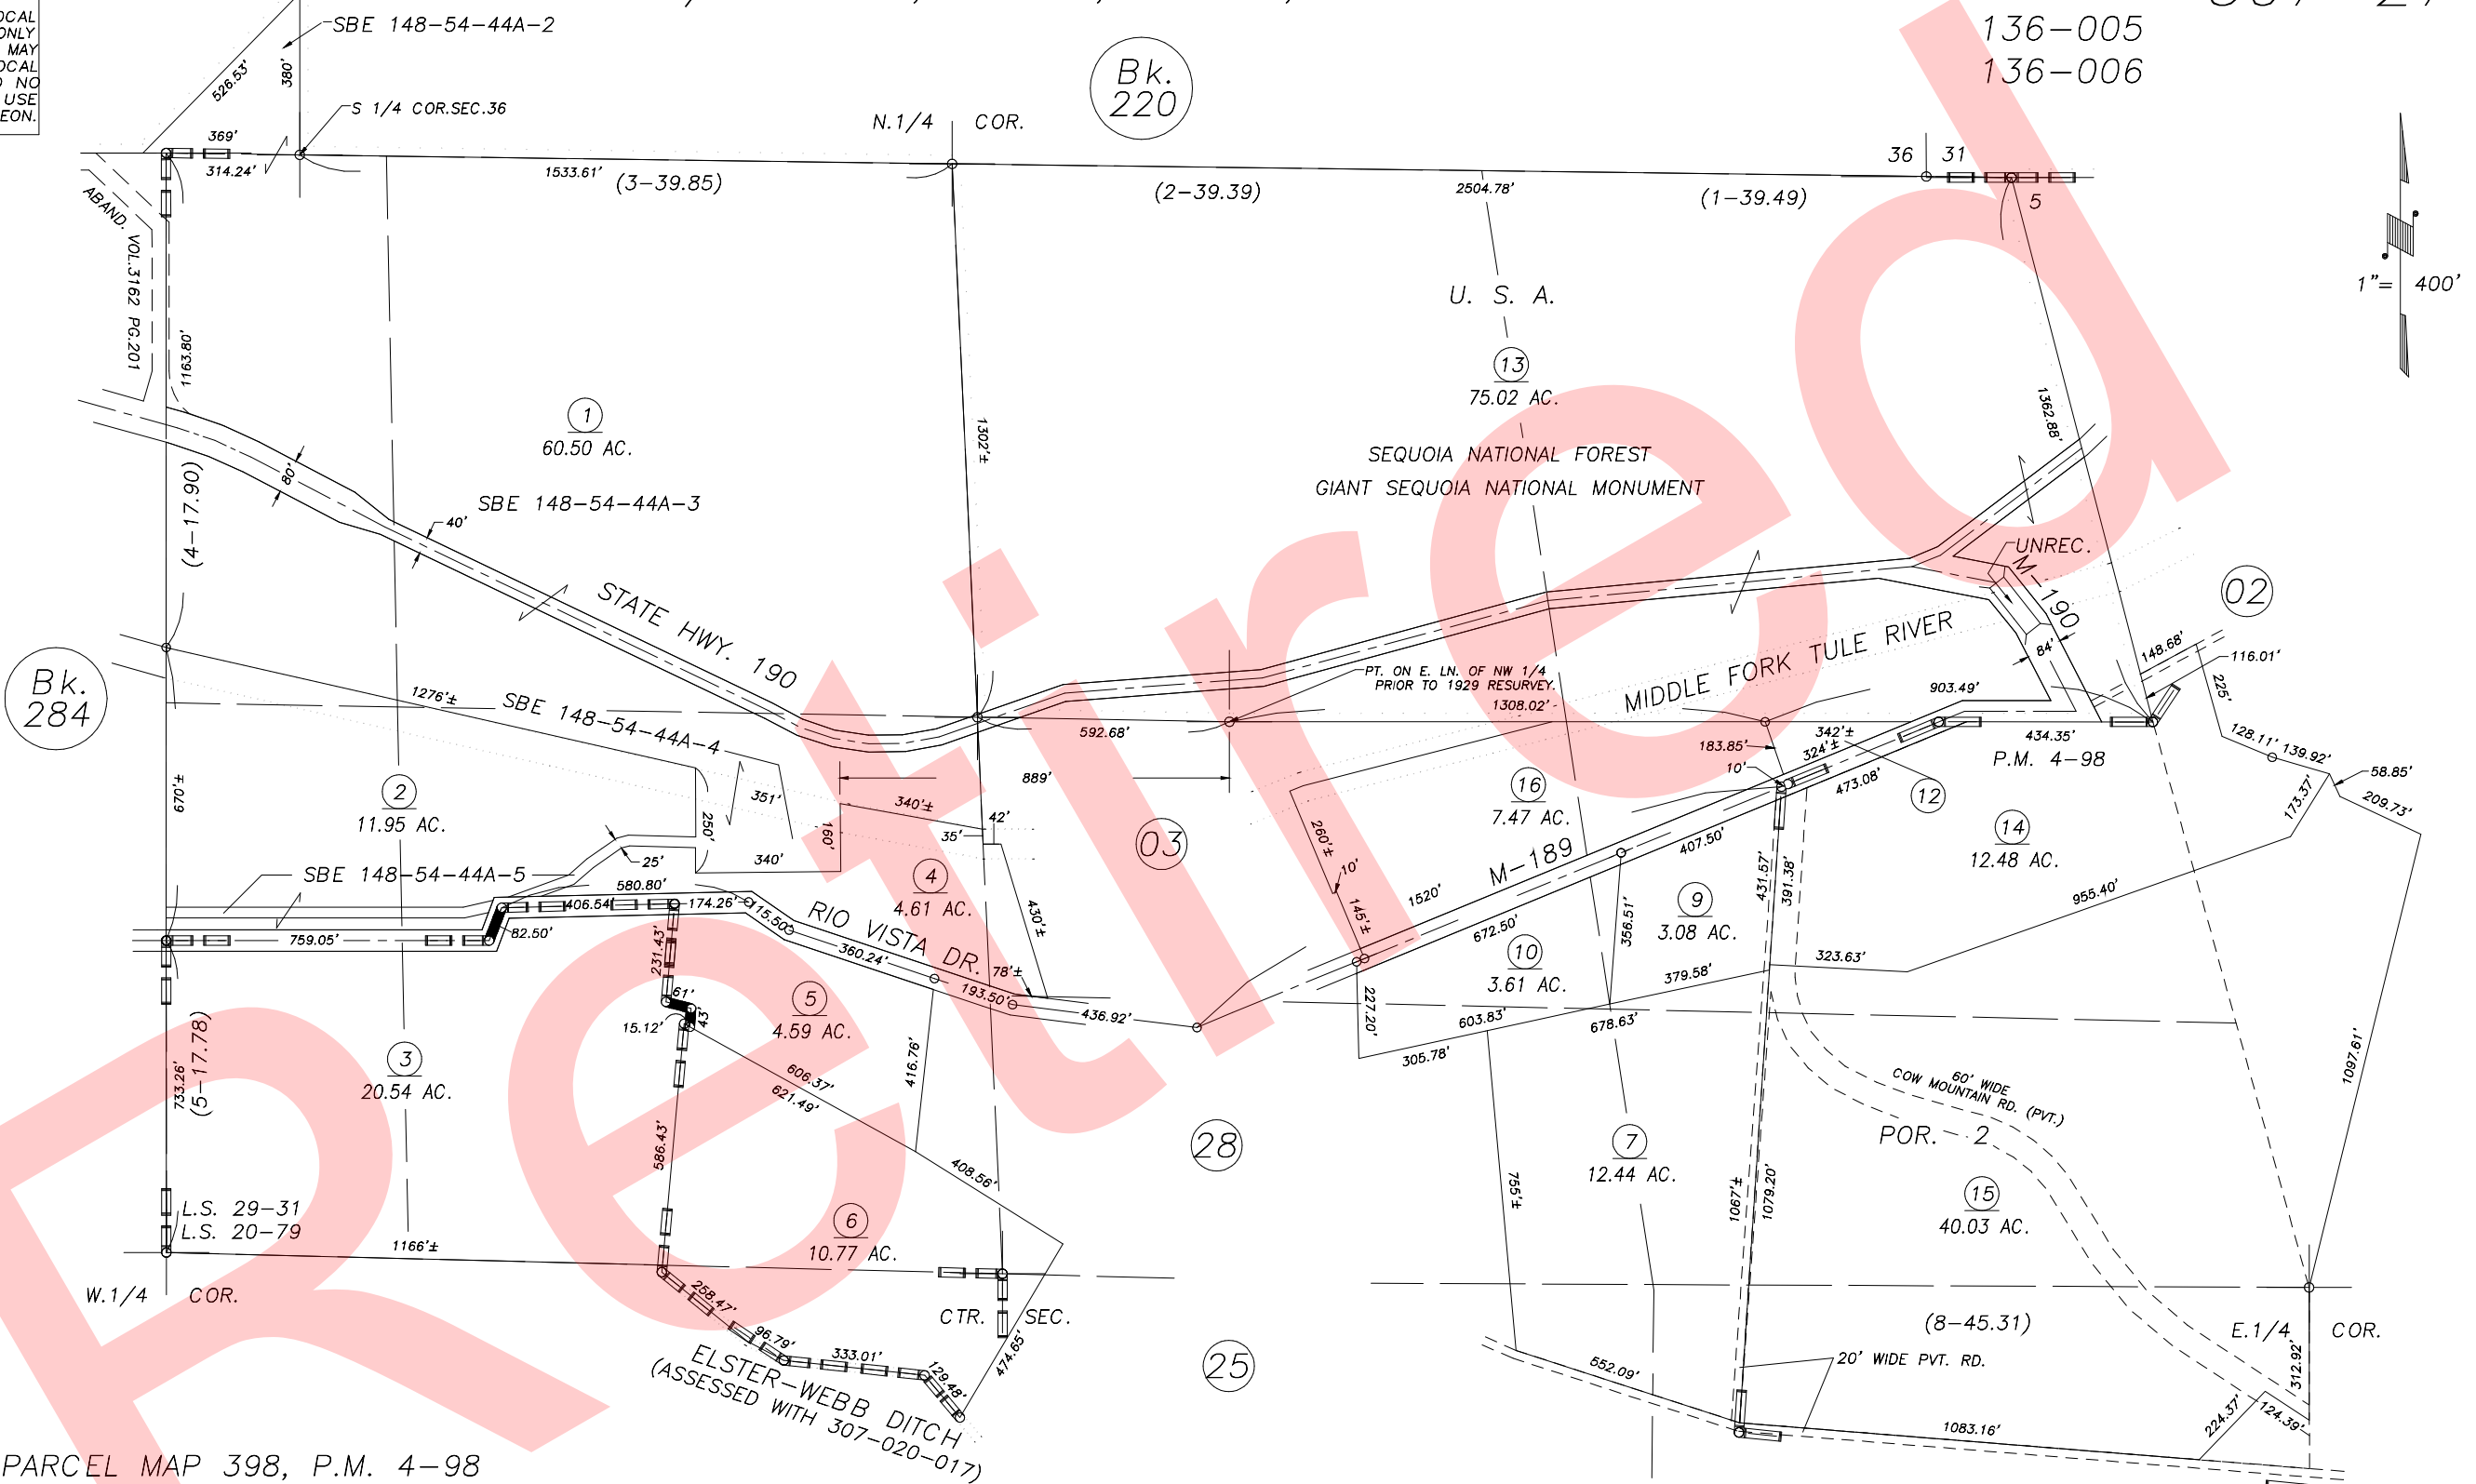

POR. PARCEL MAP 398, P.M. 4-98
 POR. RECORD OF SURVEY, L.S. 20-79
 POR. RECORD OF SURVEY, L.S. 29-31
 COUNTY OF TULARE SURVEY, UNREC.

VICINITY OF SPRINGVILLE
 ASSESSOR'S MAPS BK.307 , PG27
 COUNTY OF TULARE, CALIFORNIA, U.S.A.

NOTE: Assessor's Parcel Numbers Shown in Circles ① 123
 Assessor's Block Numbers Shown in Elipses (1) (220)

| | |
|-------------------------------|-----------|
| UPDATE CENTERLINES 03/17/2010 | MLC |
| REVISION | DATE TECH |