



N1/2 SEC.3, T.21S., R.31E., M.D.B.&M.

Tax Area Codes 307-29
136-006

DISCLAIMER

THIS MAP WAS PREPARED FOR LOCAL PROPERTY ASSESSMENT PURPOSES ONLY AND THE PARCELS SHOWN HEREON MAY NOT COMPLY WITH STATE AND LOCAL SUBDIVISION ORDINANCES, AND NO LIABILITY IS ASSUMED FOR THE USE OF THE INFORMATION SHOWN HEREON.

Bk.
220

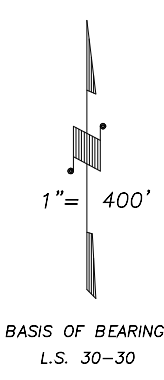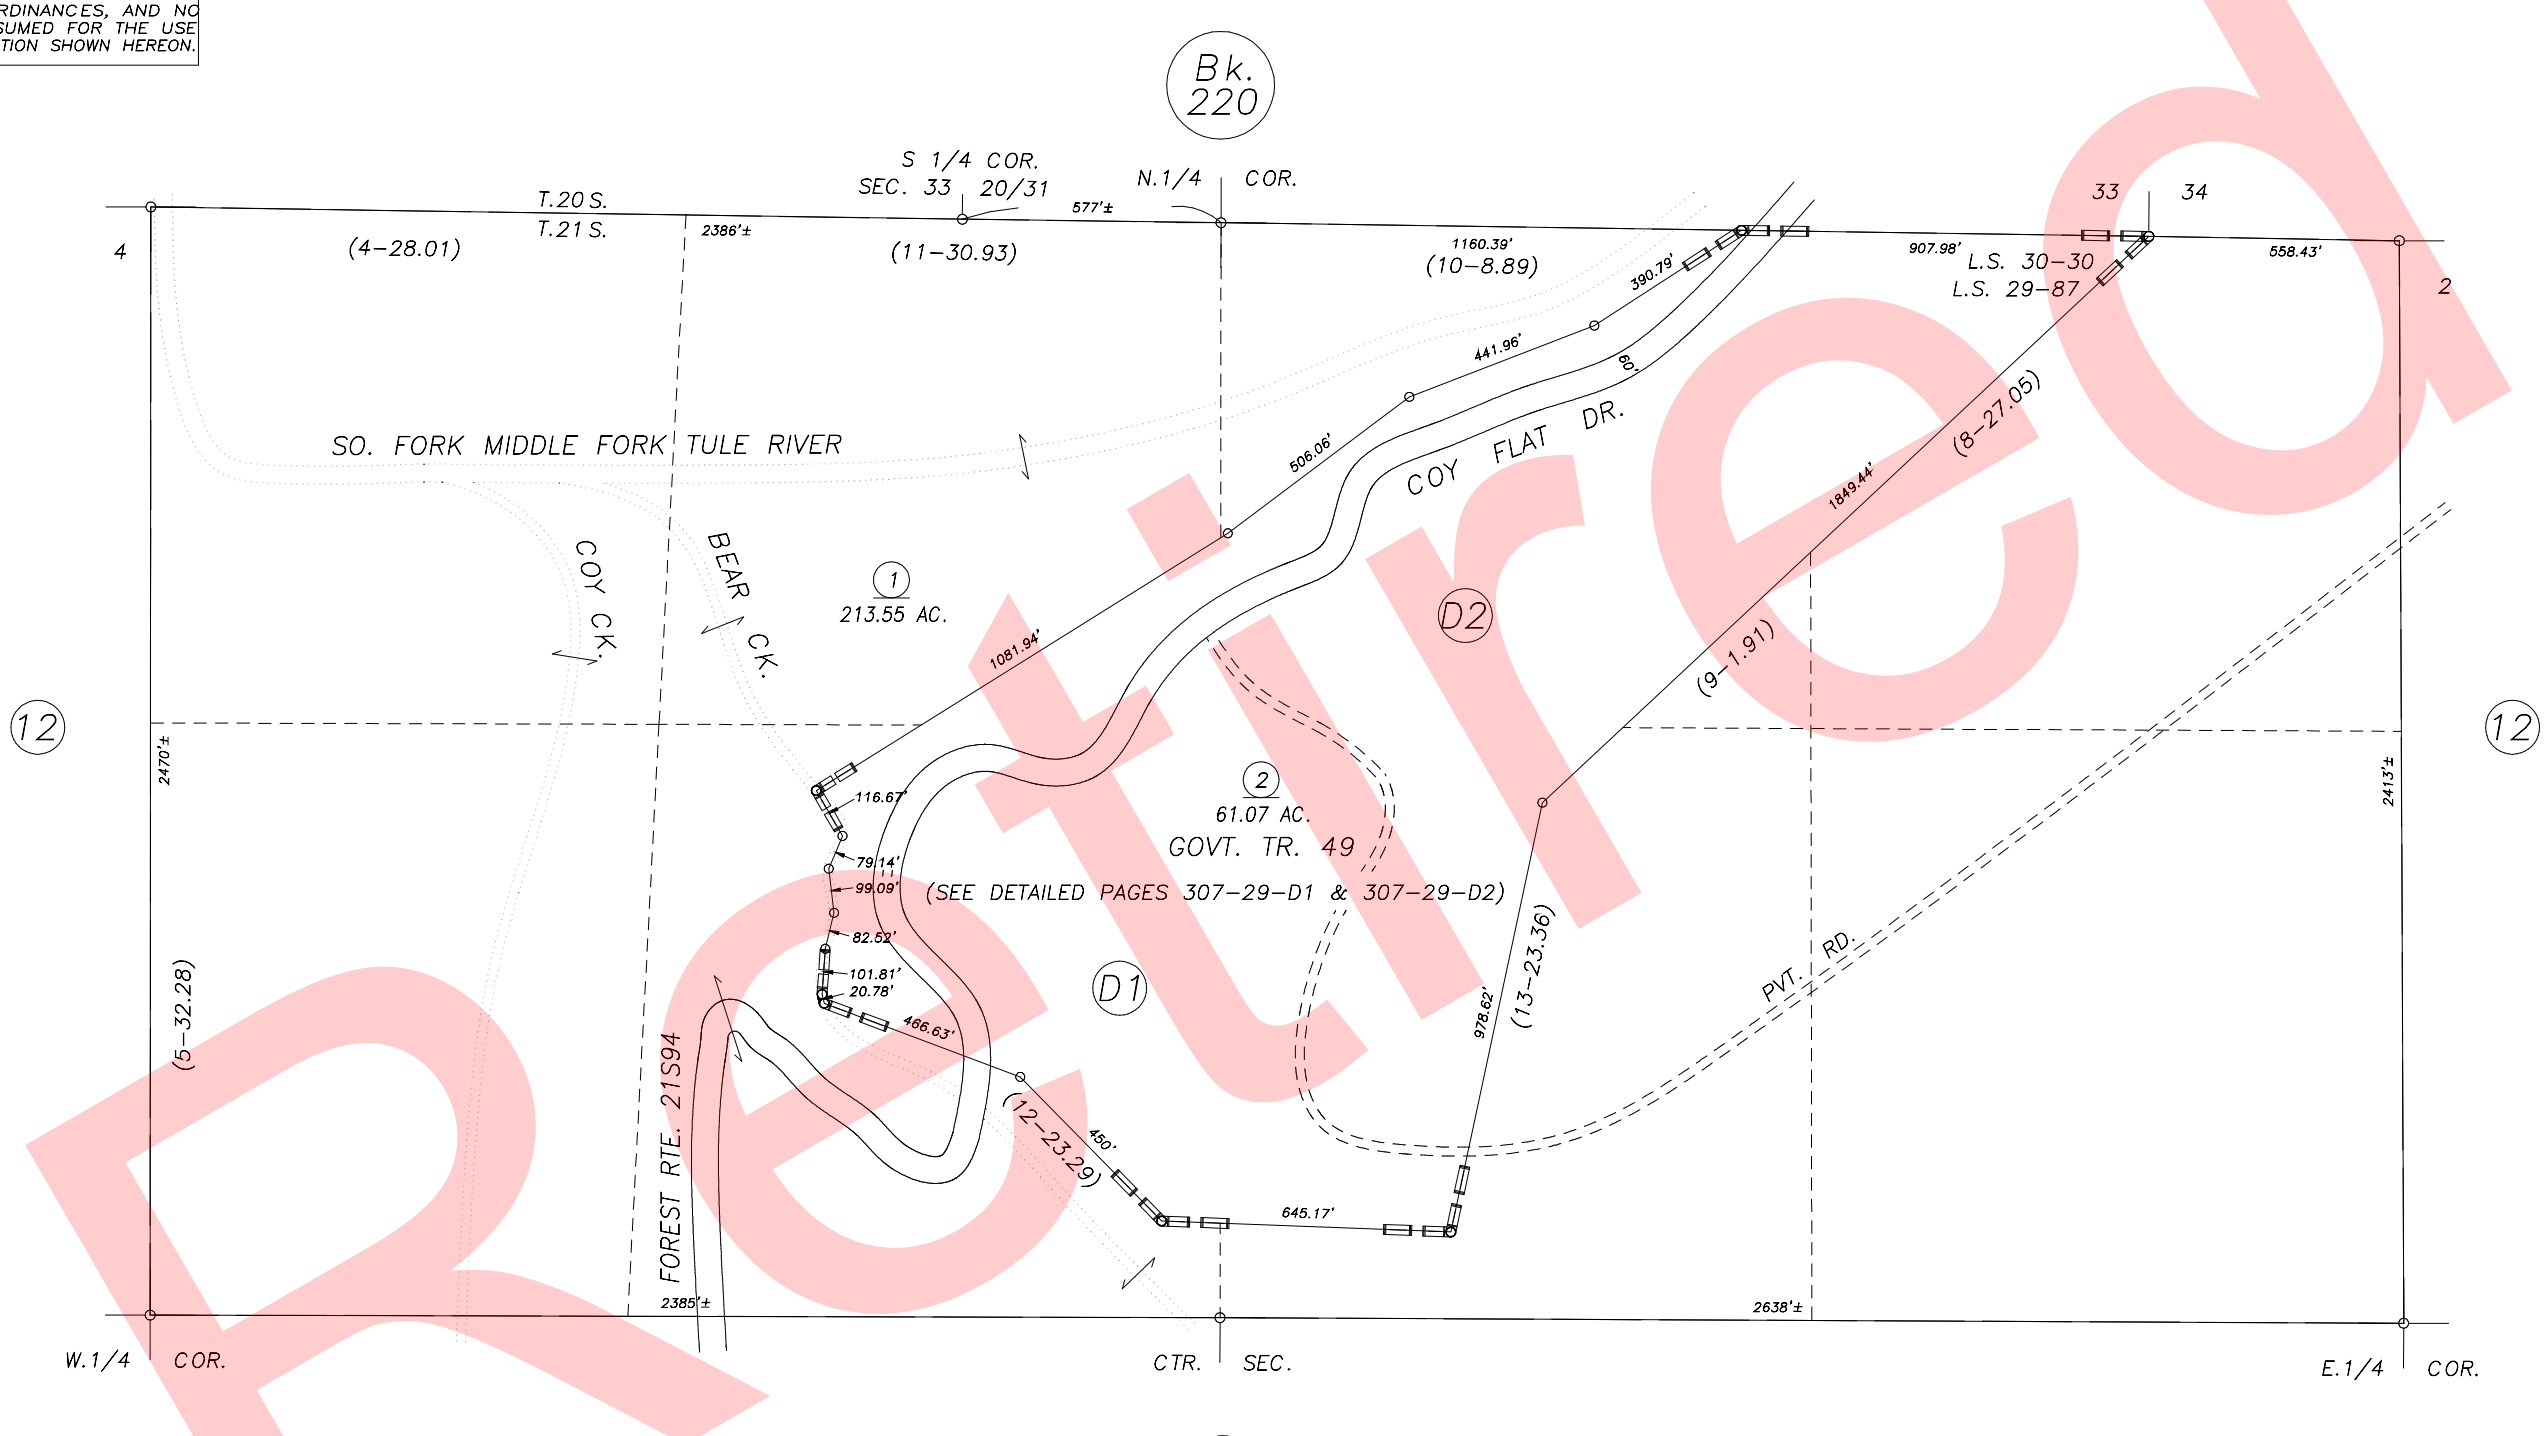

RECORD OF SURVEY, L.S. 29-87
CORRECTORY RECORD OF SURVEY, L.S. 30-30

VICINITY OF CAMP NELSON
ASSESSOR'S MAPS BK.307 , PG.29
COUNTY OF TULARE, CALIFORNIA, U.S.A.

NOTE: Assessor's Parcel Numbers Shown in Circles (1) (123)
Assessor's Block Numbers Shown in Elipses (123)

2009-0061565	03/29/2010	KMS
REVISION	DATE	TECH

Retired