
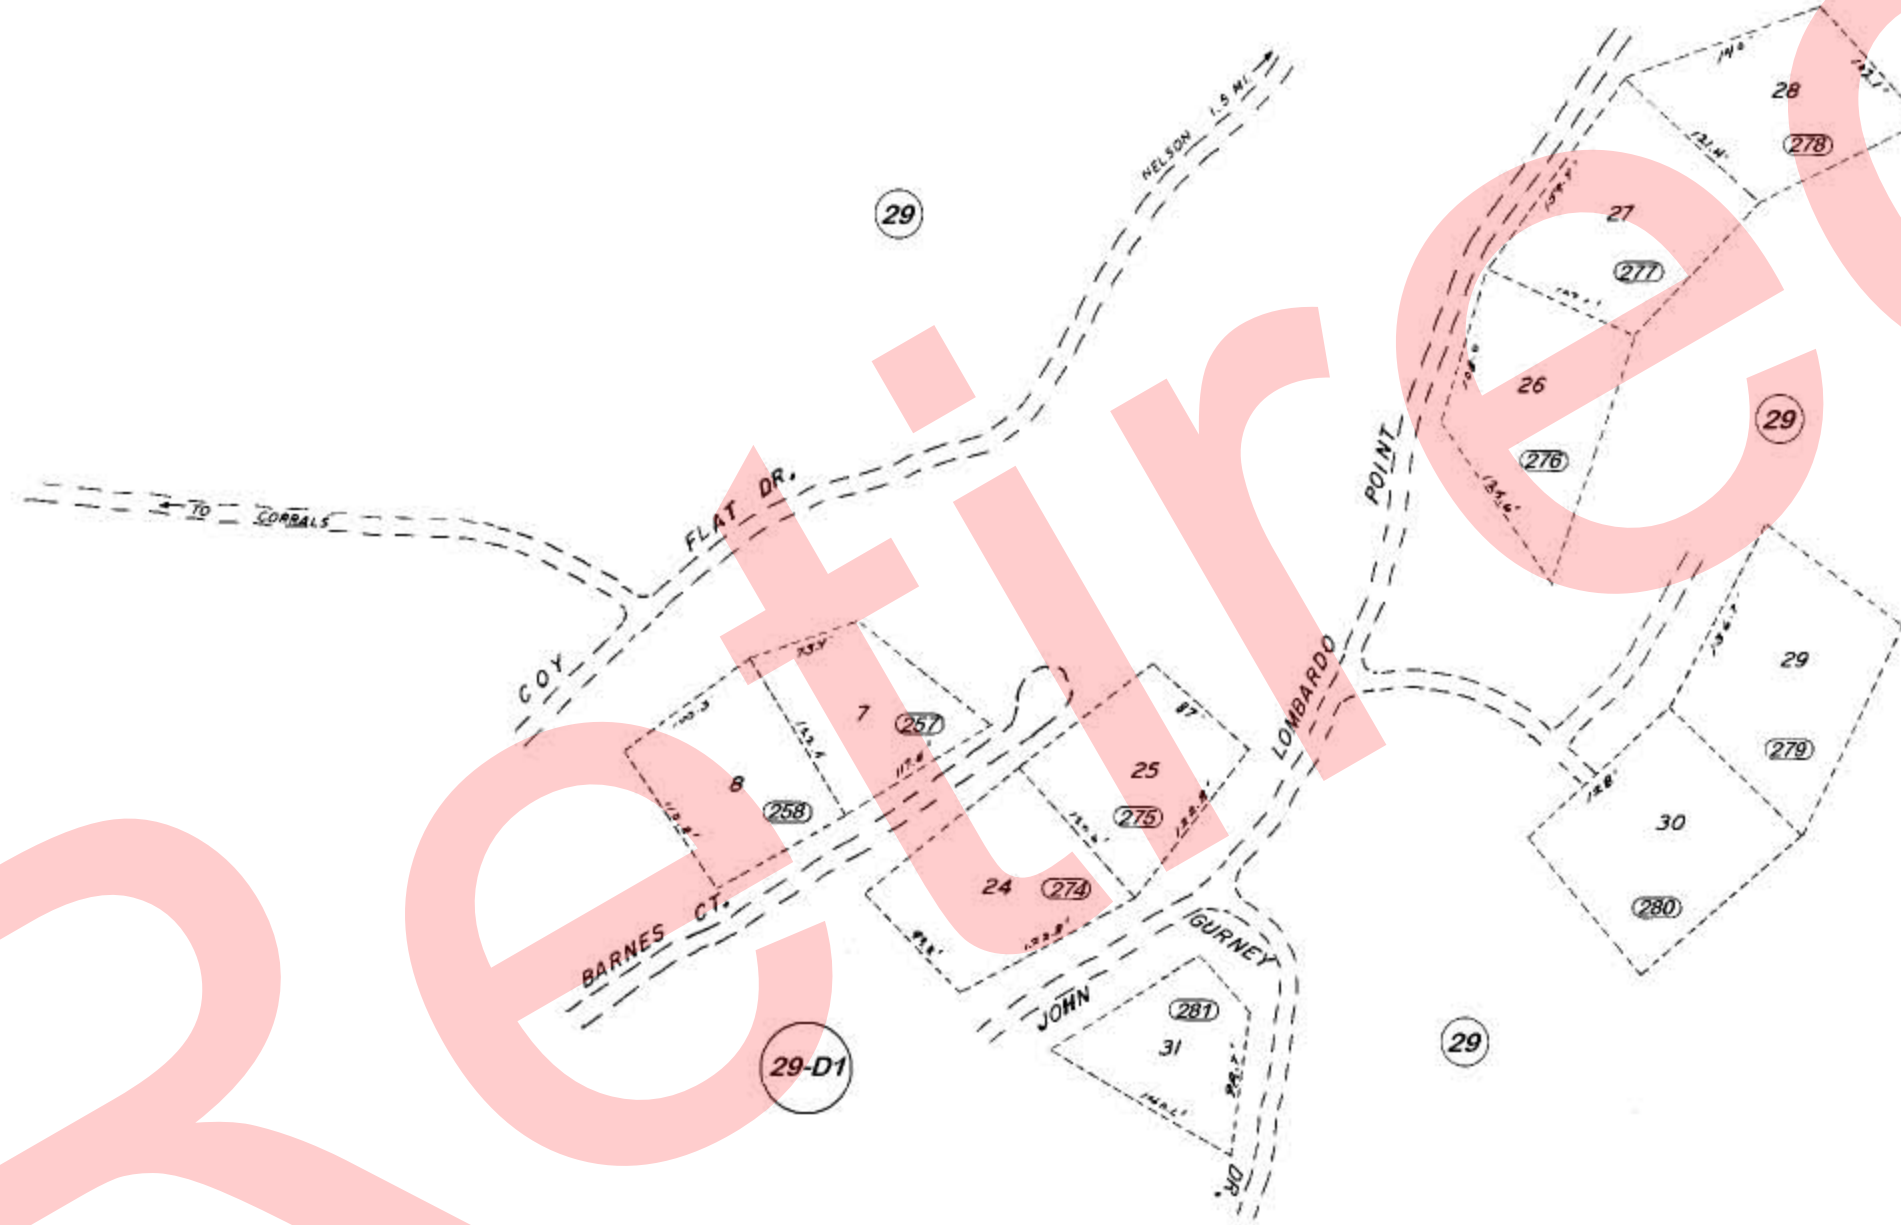


DISCLAIMER
 THIS MAP WAS PREPARED FOR LOCAL
 PROPERTY ASSESSMENT PURPOSES
 ONLY. THE PARCELS SHOWN HEREON
 MAY NOT COMPLY WITH STATE AND
 LOCAL SUBDIVISION ORDINANCES. NO
 LIABILITY IS ASSUMED FOR THE USE
 OF THE INFORMATION HEREON.

REVISED: 04/14/2009
 REASON: 2009-0016179
 CAD TECH: KMS

NOTE: ALL ASSESSMENT NUMBERS SHOWN, FOR EXAMPLE (123),
BEGIN WITH "925-000-" (123), AND REPRESENT POSSESSORY
INTEREST ASSESSMENTS, NOT LAND OWNERSHIP.

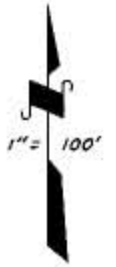

POR. COY FLAT TRACT, UNREC.