
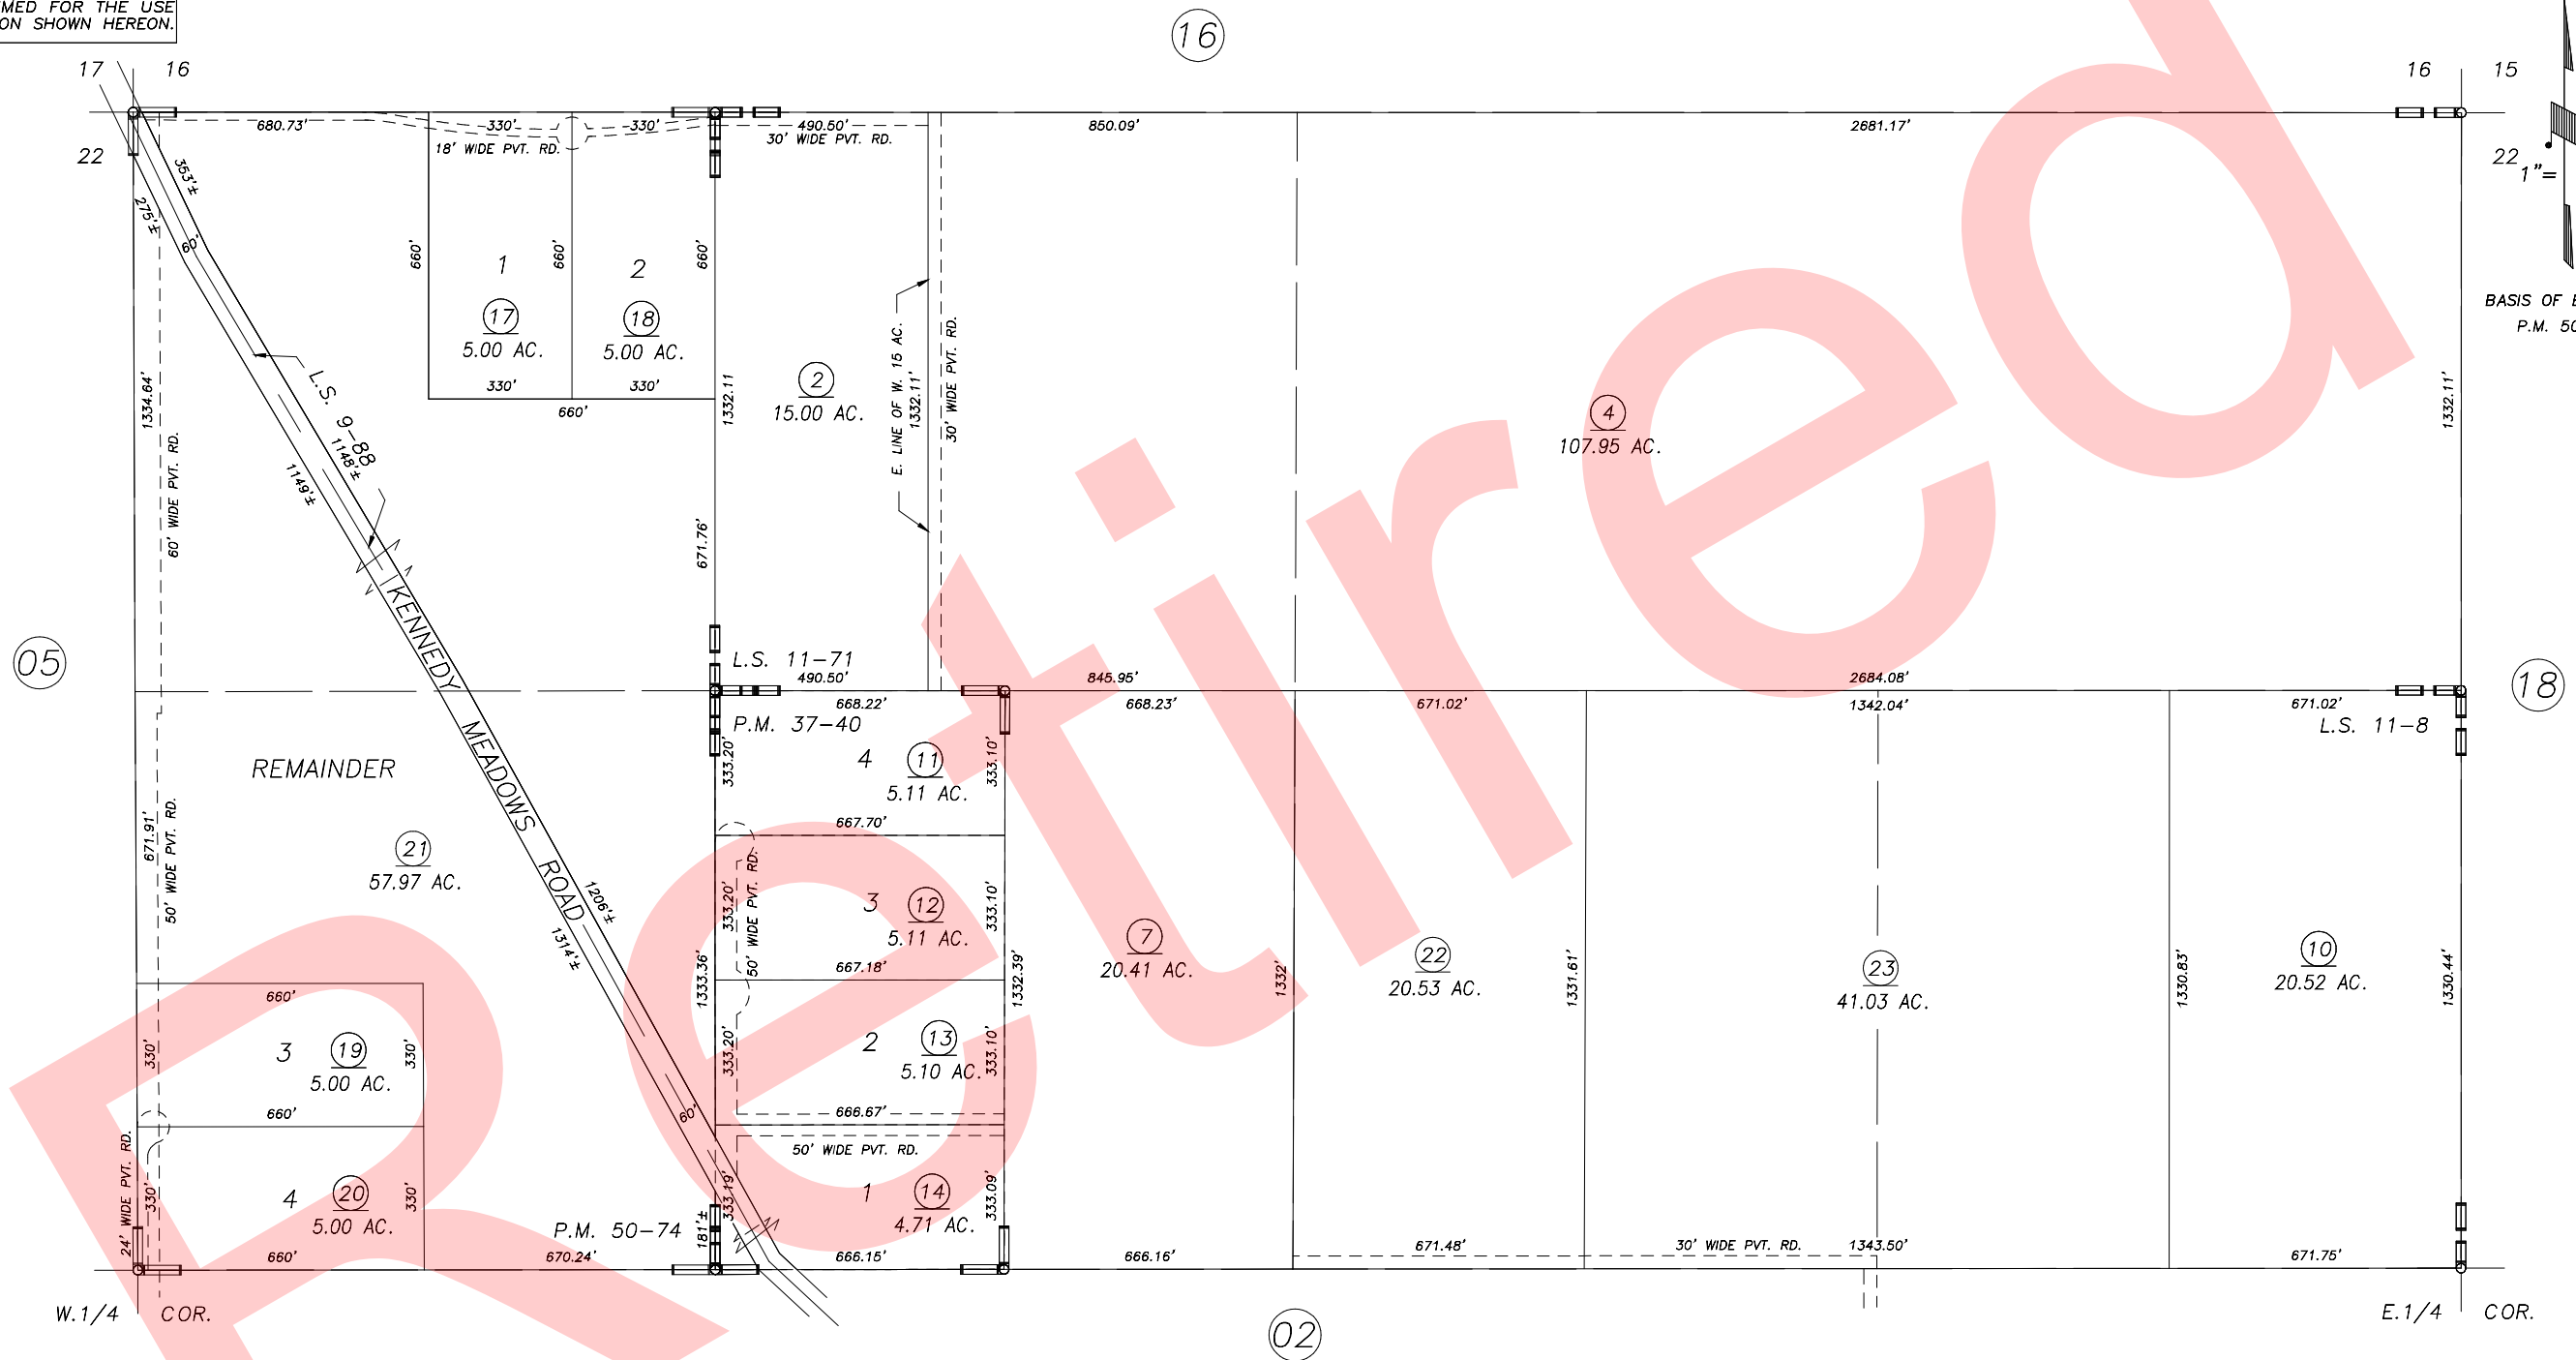
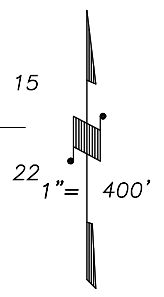


DISCLAIMER
THIS MAP WAS PREPARED FOR LOCAL PROPERTY ASSESSMENT PURPOSES ONLY AND THE PARCELS SHOWN HEREON MAY NOT COMPLY WITH STATE AND LOCAL SUBDIVISION ORDINANCES, AND NO LIABILITY IS ASSUMED FOR THE USE OF THE INFORMATION SHOWN HEREON.

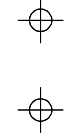

POR. RECORD OF SURVEY, L.S. 9-88 (CTR. LINE COUNTY RD.)
 POR. RECORD OF SURVEY, L.S. 11-8
 POR. RECORD OF SURVEY, L.S. 11-71
 PARCEL MAP NO. 3637, P.M. 37-40
 PARCEL MAP NO. 4969, P.M. 50-74

VICINITY OF KENNEDY MEADOWS
 ASSESSOR'S MAPS BK.310 , PG.01
 COUNTY OF TULARE, CALIFORNIA, U.S.A.

NOTE: Assessor's Parcel Numbers Shown in Circles (1) (123)
 Assessor's Block Numbers Shown in Elipses

2010-0026267	11/09/2010	JLC
REVISION	DATE	TECH