
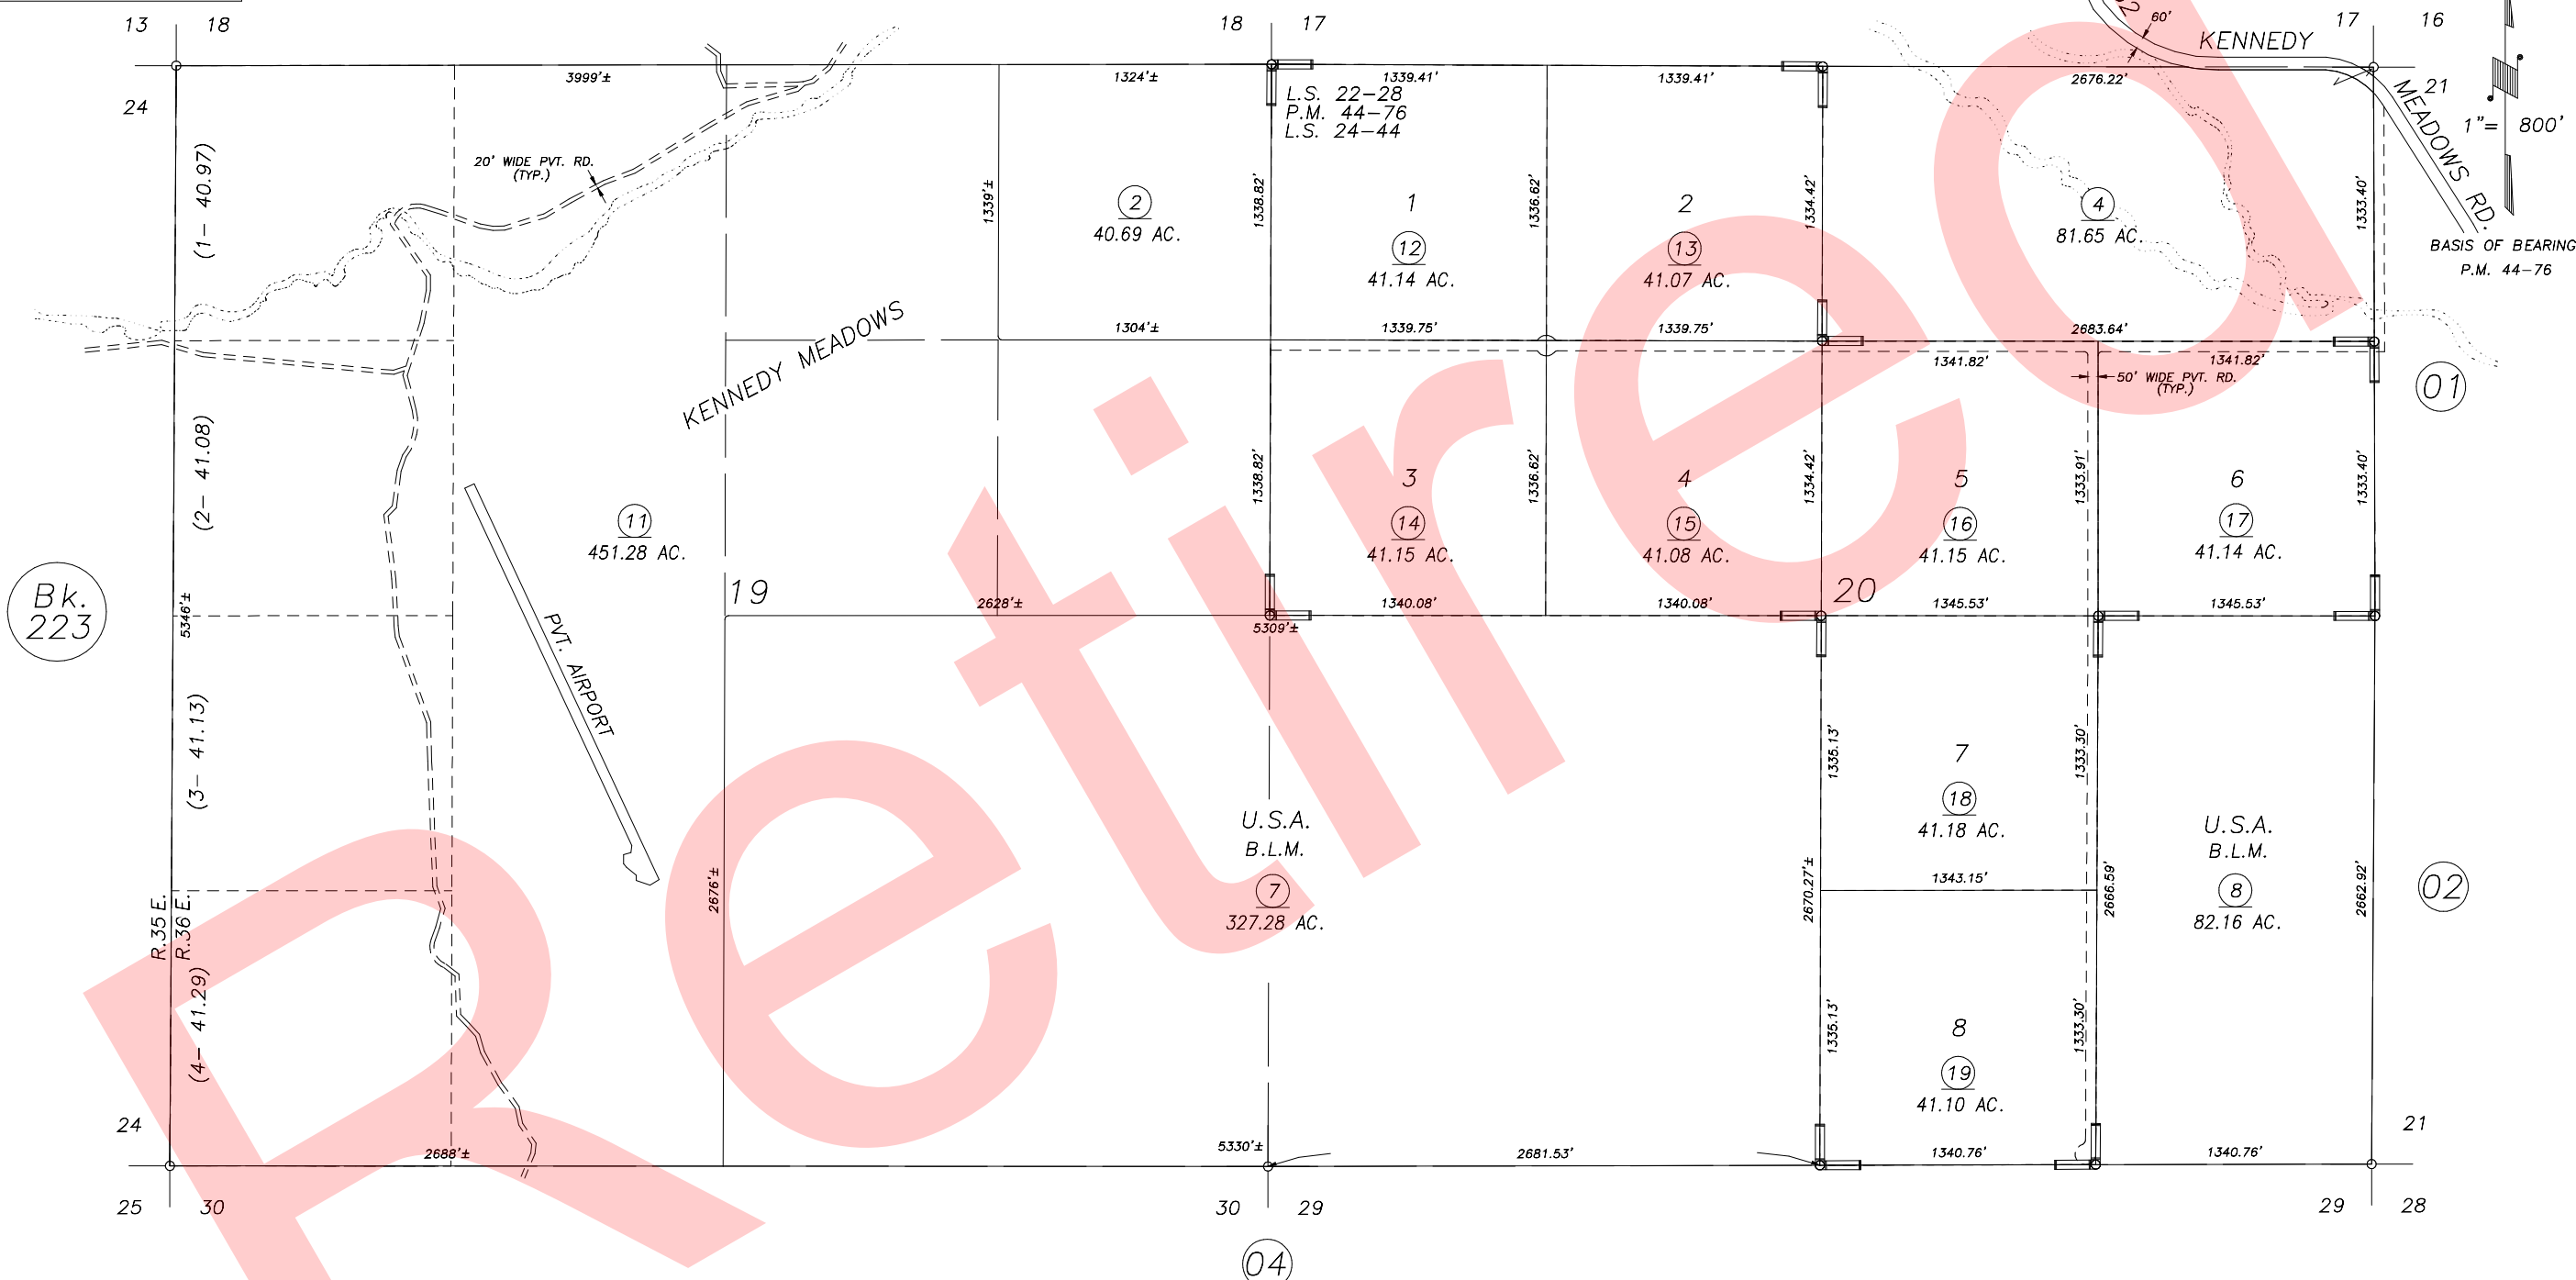


SEC. 19 & 20, T.22S., R.36., M.D.B.&M.

Tax Area Codes 310-05  
126-001

**DISCLAIMER**  
THIS MAP WAS PREPARED FOR LOCAL PROPERTY ASSESSMENT PURPOSES ONLY AND THE PARCELS SHOWN HEREON MAY NOT COMPLY WITH STATE AND LOCAL SUBDIVISION ORDINANCES, AND NO LIABILITY IS ASSUMED FOR THE USE OF THE INFORMATION SHOWN HEREON.

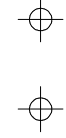

Bk. 223

RECORD OF SURVEY, L.S. 22-28  
PARCEL MAP NO. 4371, P.M. 44-76  
AMENDED RECORD OF SURVEY, L.S. 24-44

VICINITY OF KENNEDY MEADOWS  
ASSESSOR'S MAPS BK.310 , PG.05  
COUNTY OF TULARE, CALIFORNIA, U.S.A.

NOTE: Assessor's Parcel Numbers Shown in Circles (1) (123)  
Assessor's Block Numbers Shown in Ellipses (1) (123)

1999-0071750	04/01/2008	JRS
REVISION	DATE	TECH