
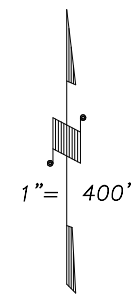


**DISCLAIMER**  
 THIS MAP WAS PREPARED FOR LOCAL PROPERTY ASSESSMENT PURPOSES ONLY AND THE PARCELS SHOWN HEREON MAY NOT COMPLY WITH STATE AND LOCAL SUBDIVISION ORDINANCES, AND NO LIABILITY IS ASSUMED FOR THE USE OF THE INFORMATION SHOWN HEREON.

S. 1/2 OF SEC. 16, T. 22 S., R. 36 E., M. D. B. & M.

Tax Area Code 310-16  
 126-001

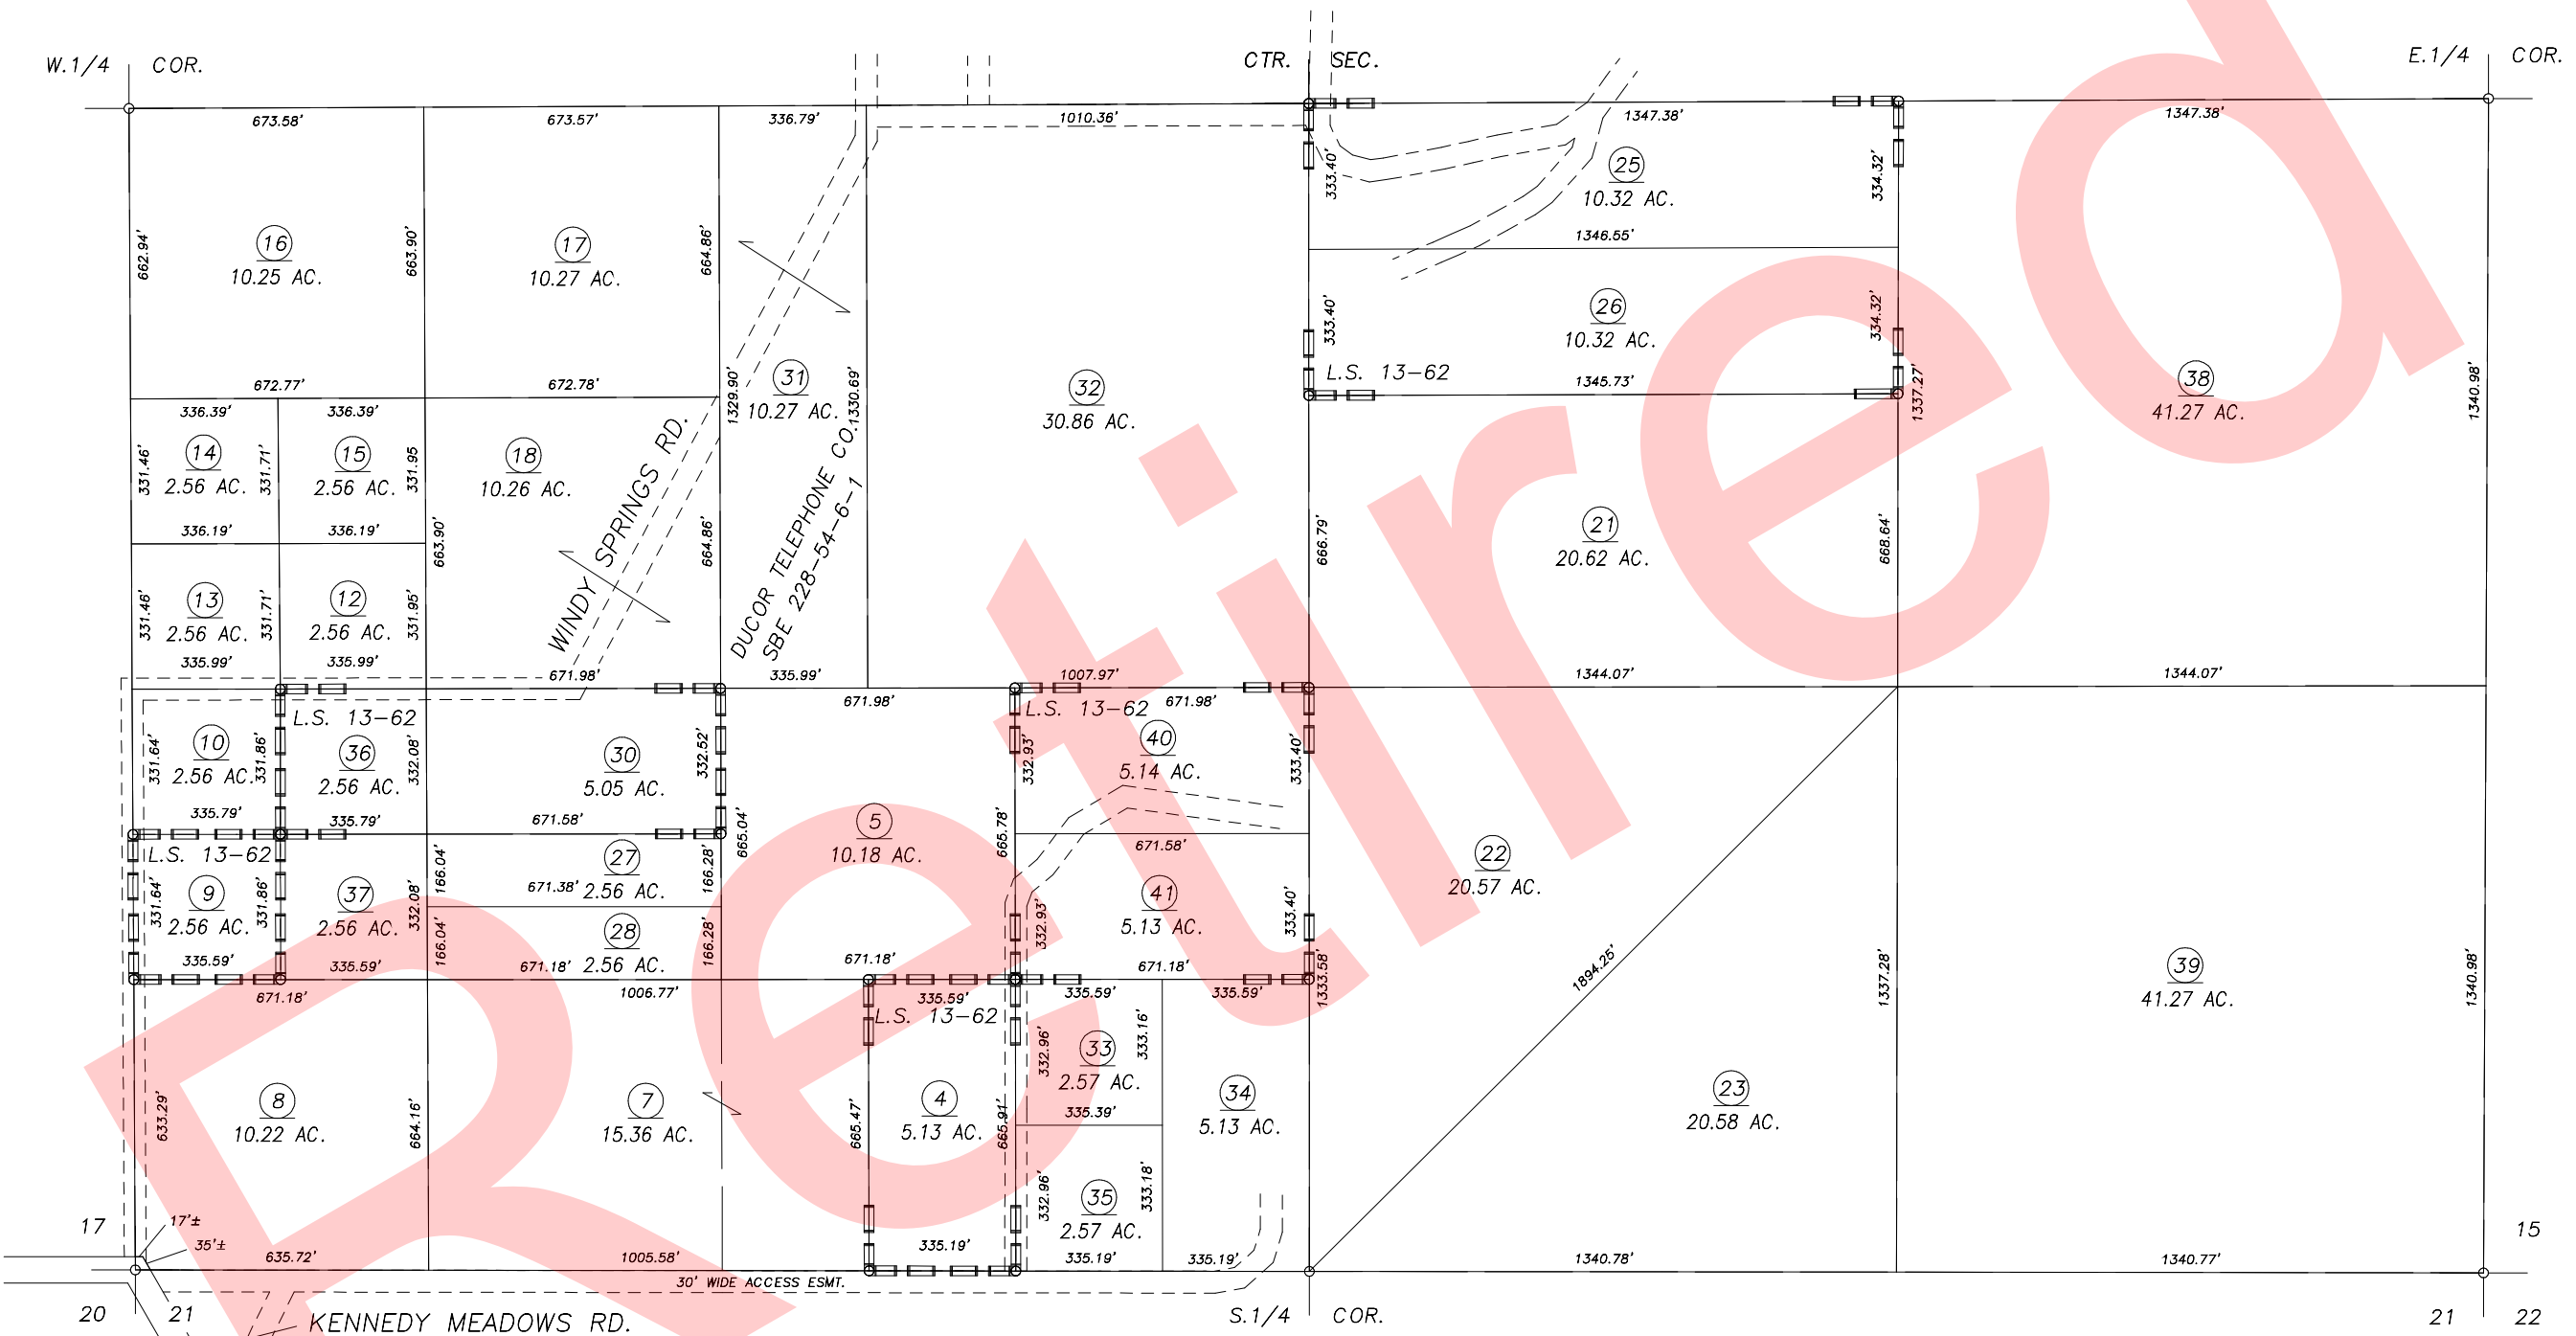

REVISION	DATE	BY
1999-0094714	8/14/2000	KMS

POR. RECORD OF SURVEY, L.S. 13-62

ASSESSOR'S MAPS BK. 310 , PG. 16 .  
 COUNTY OF TULARE, CALIF.

NOTE: Assessor's Block Numbers Shown in Ellipses  
 Assessor's Parcel Numbers Shown in Circles