

**DISCLAIMER**

THIS MAP WAS PREPARED FOR LOCAL PROPERTY ASSESSMENT PURPOSES ONLY. THE PARCELS SHOWN HEREON MAY NOT COMPLY WITH STATE AND LOCAL SUBDIVISION ORDINANCES. NO LIABILITY IS ASSUMED FOR THE USE OF THE INFORMATION HEREON.

REVISED: 04/17/2008  
REASON: 2005-0072518  
CAD TECH: CBT

SEC'S. 8, 9 & FRL. SEC'S. 4 TO 7,


BK.291

T.23S., R.23E.,

M.D.B.&M.


TAX CODE AREA  
53-005 53-002  
53-006 53-004  
166-004 166-C01

311-02

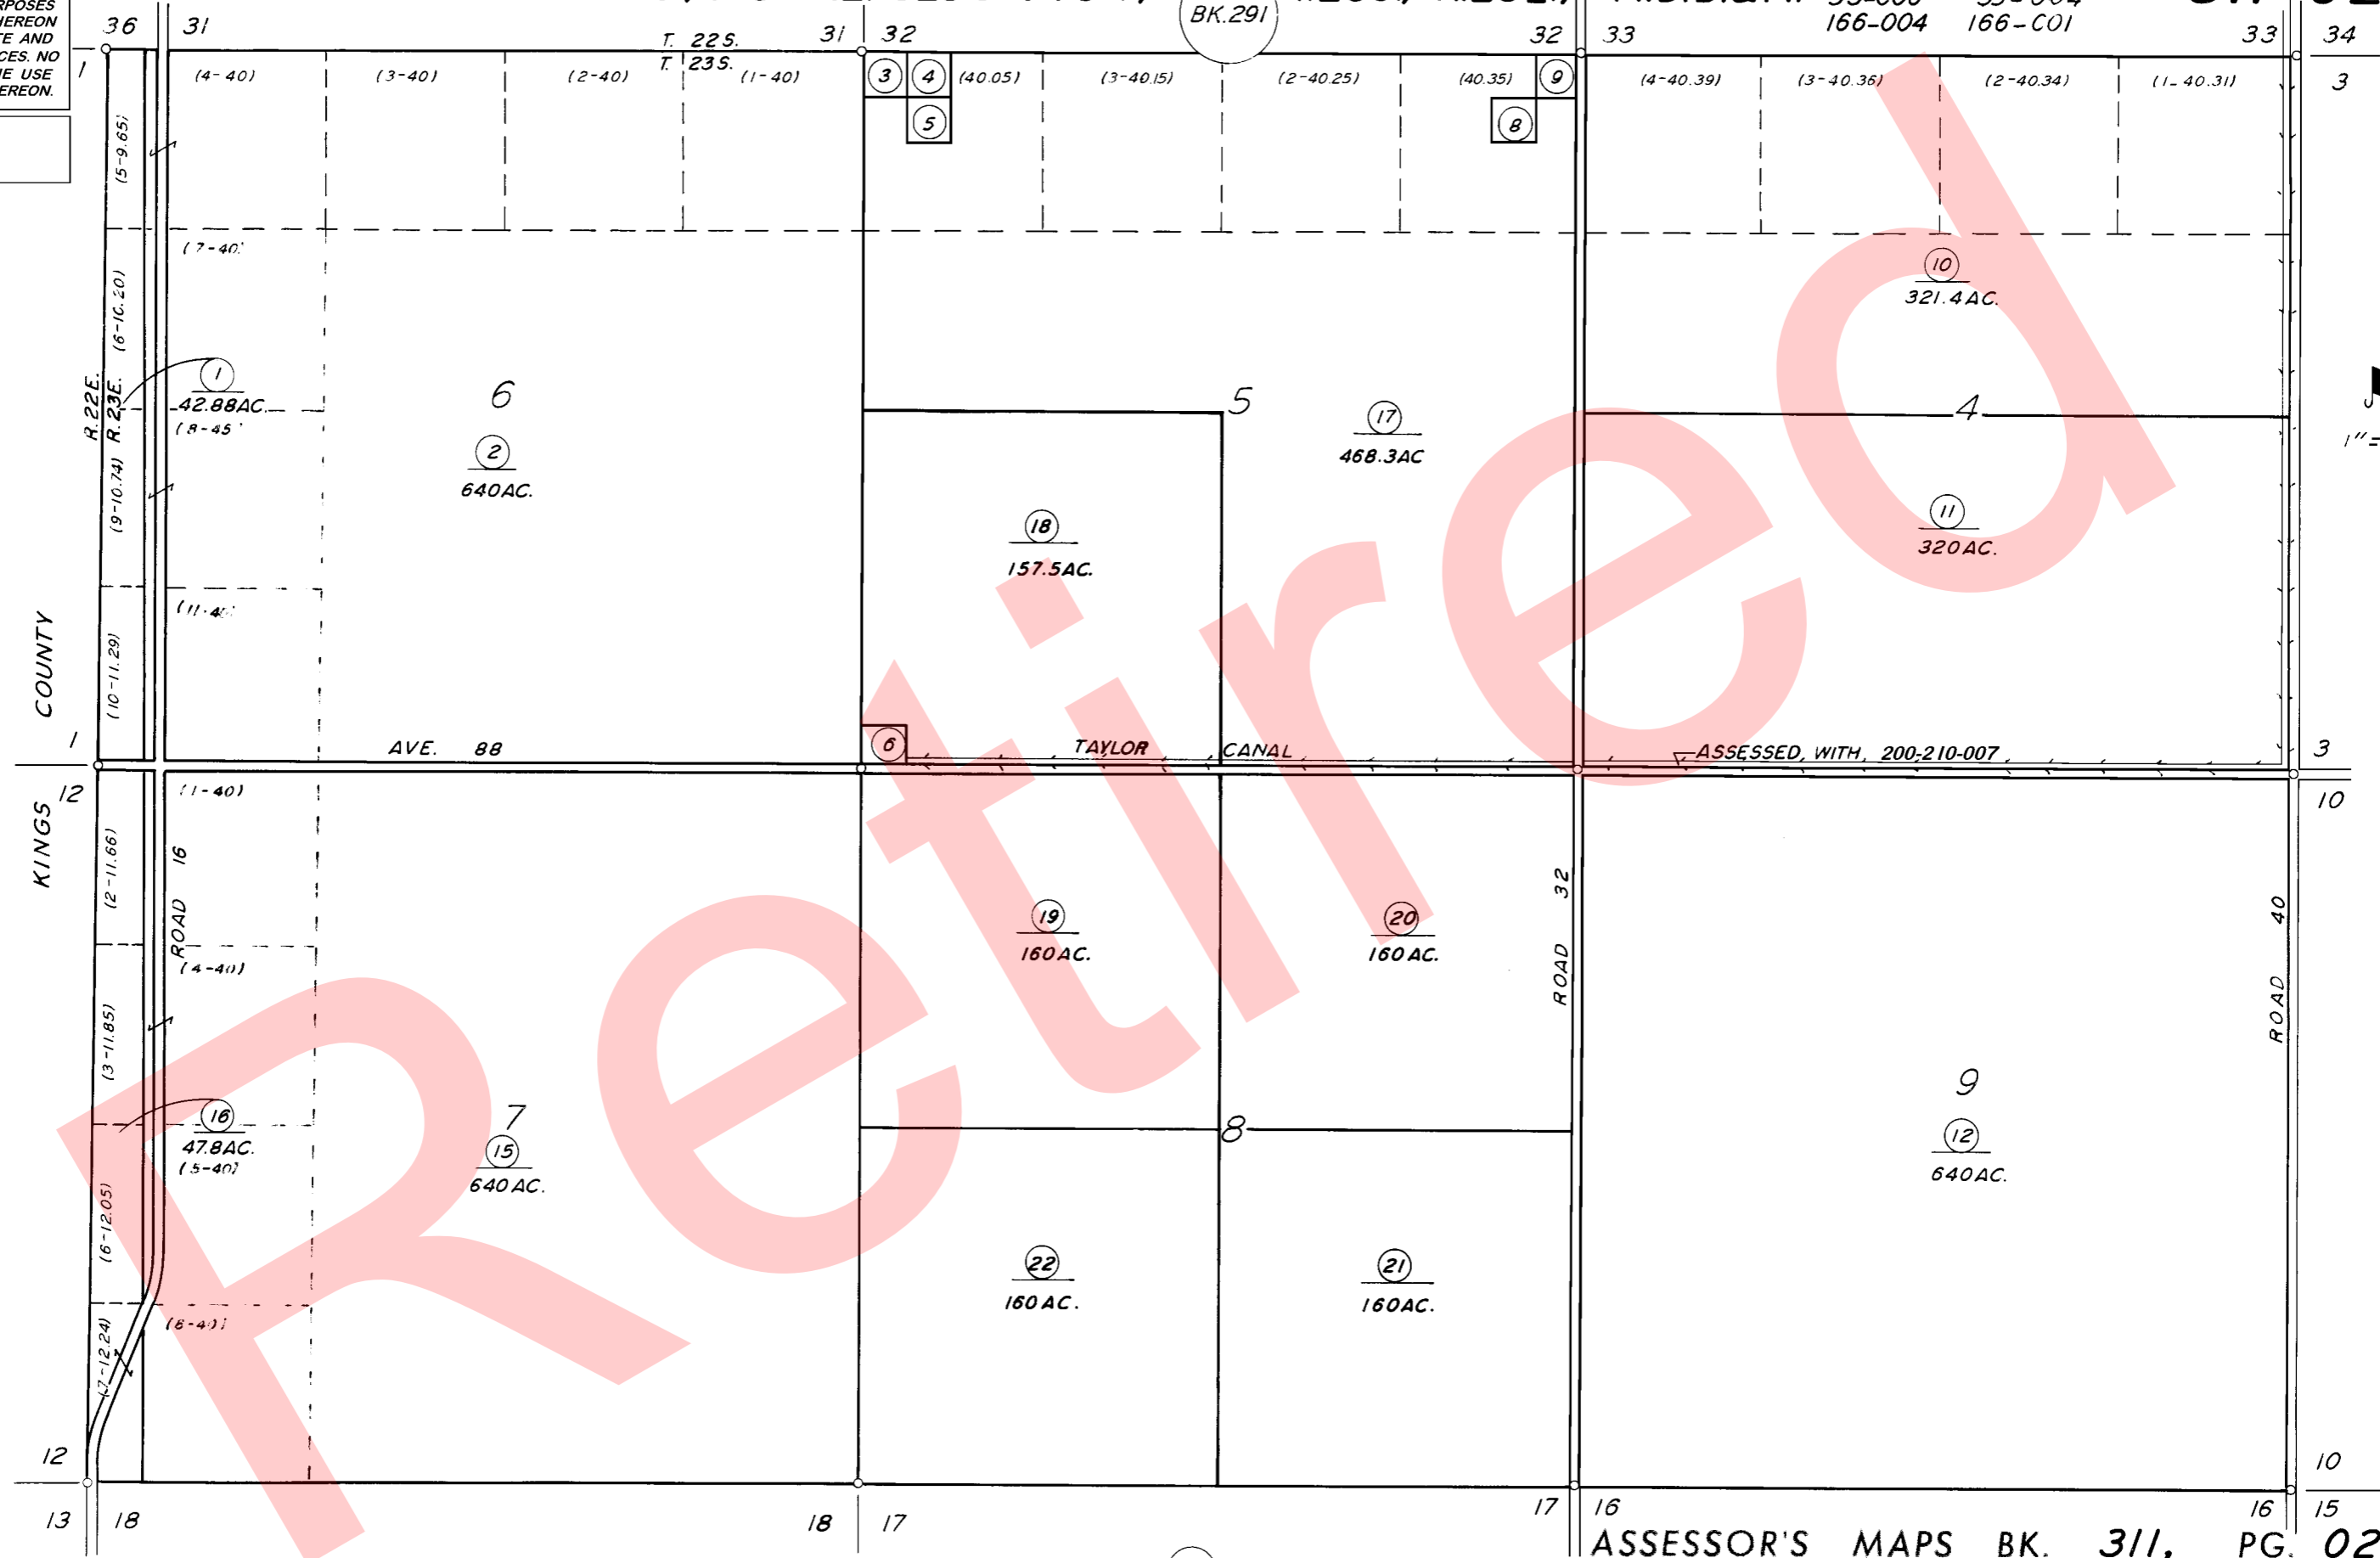

COUNTY

KINGS

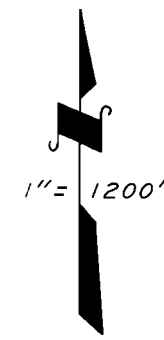

ASSESSOR'S MAPS BK. 311, PG. 02.

COUNTY OF TULARE, CALIF.

NOTE - ASSESSOR'S BLOCK NUMBERS SHOWN IN ELLIPSES  
ASSESSOR'S PARCEL NUMBERS SHOWN IN CIRCLES

