


SEC'S. 1, 2, 3 & 10, T. 23S., R. 23E., M. D. B. & M.

TAX CODE AREA 311-03

**DISCLAIMER**  
 THIS MAP WAS PREPARED FOR LOCAL PROPERTY ASSESSMENT PURPOSES ONLY. THE PARCELS SHOWN HEREON MAY NOT COMPLY WITH STATE AND LOCAL SUBDIVISION ORDINANCES. NO LIABILITY IS ASSUMED FOR THE USE OF THE INFORMATION HEREON. R & T CODE SEC. 327, 408.3, ETC.  
 REVISED: 12/17/2021  
 REASON: 2018-0017839  
 CAD TECH: JOS

53-002 124-011  
 124-001  
 166-001  
 T. 225.

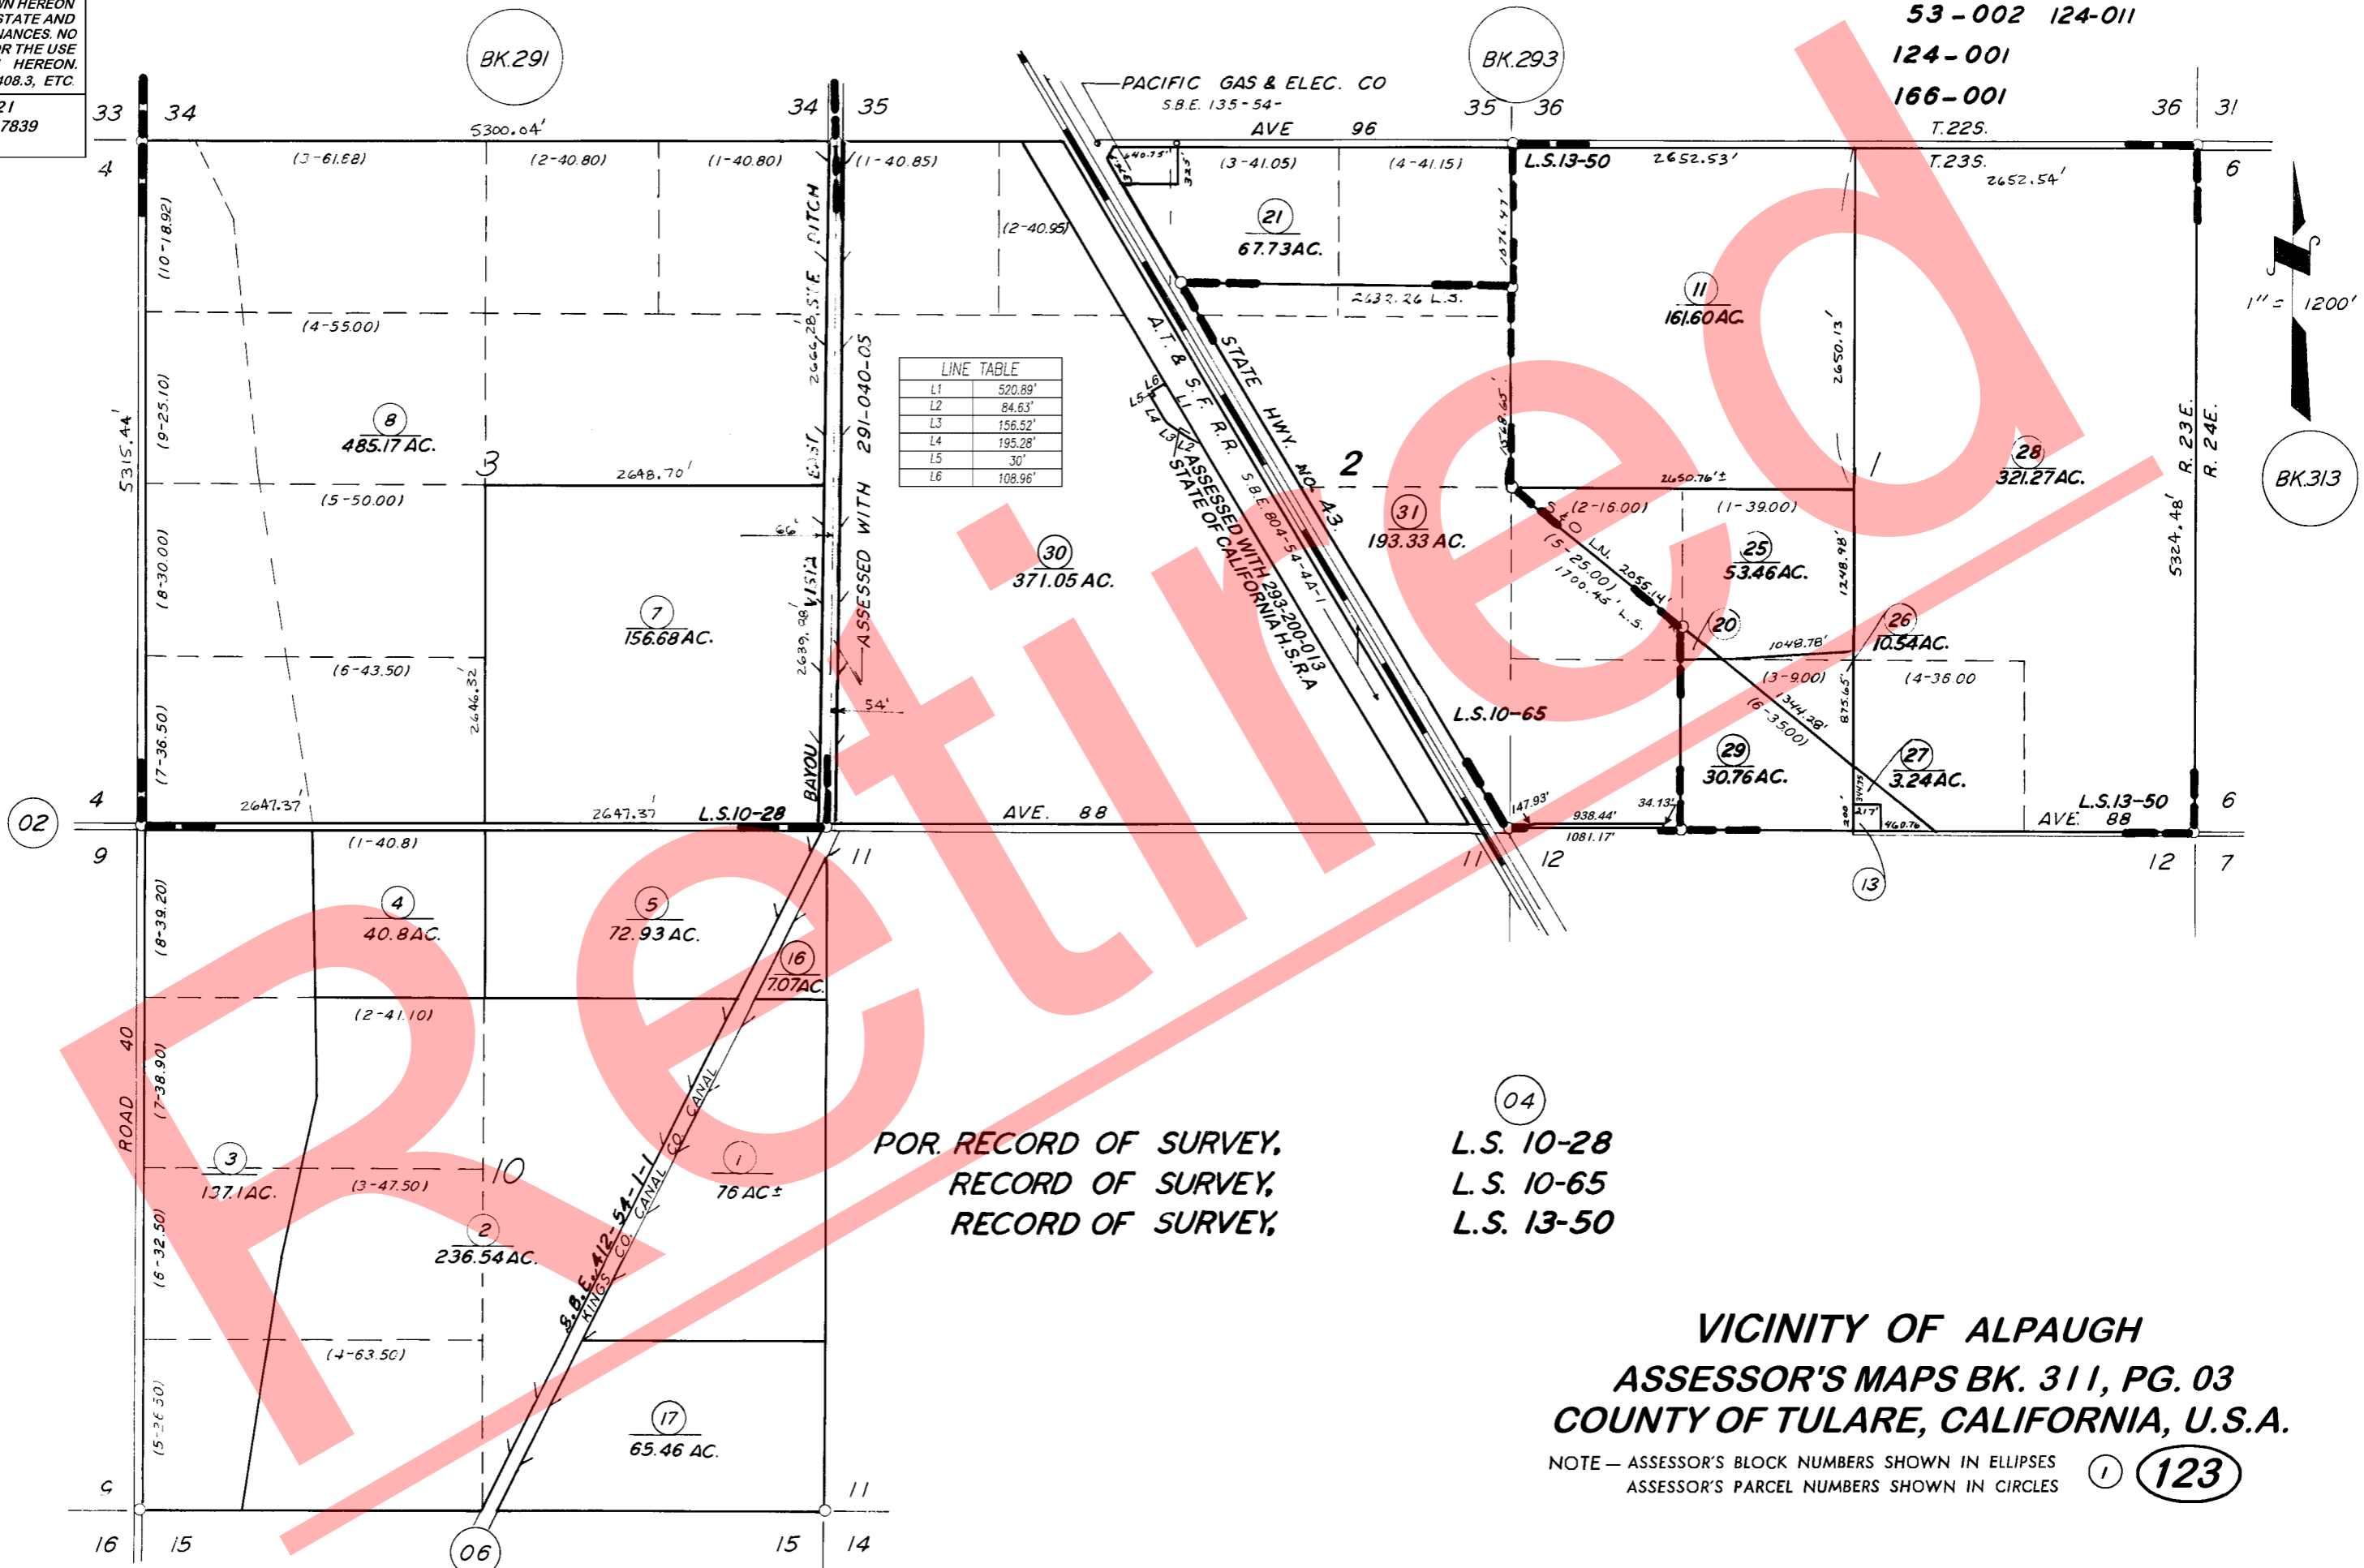

POR. RECORD OF SURVEY,  
 RECORD OF SURVEY,  
 RECORD OF SURVEY,

L.S. 10-28  
 L.S. 10-65  
 L.S. 13-50

VICINITY OF ALPAUGH  
 ASSESSOR'S MAPS BK. 311, PG. 03  
 COUNTY OF TULARE, CALIFORNIA, U.S.A.

NOTE - ASSESSOR'S BLOCK NUMBERS SHOWN IN ELLIPSES  
 ASSESSOR'S PARCEL NUMBERS SHOWN IN CIRCLES

123