
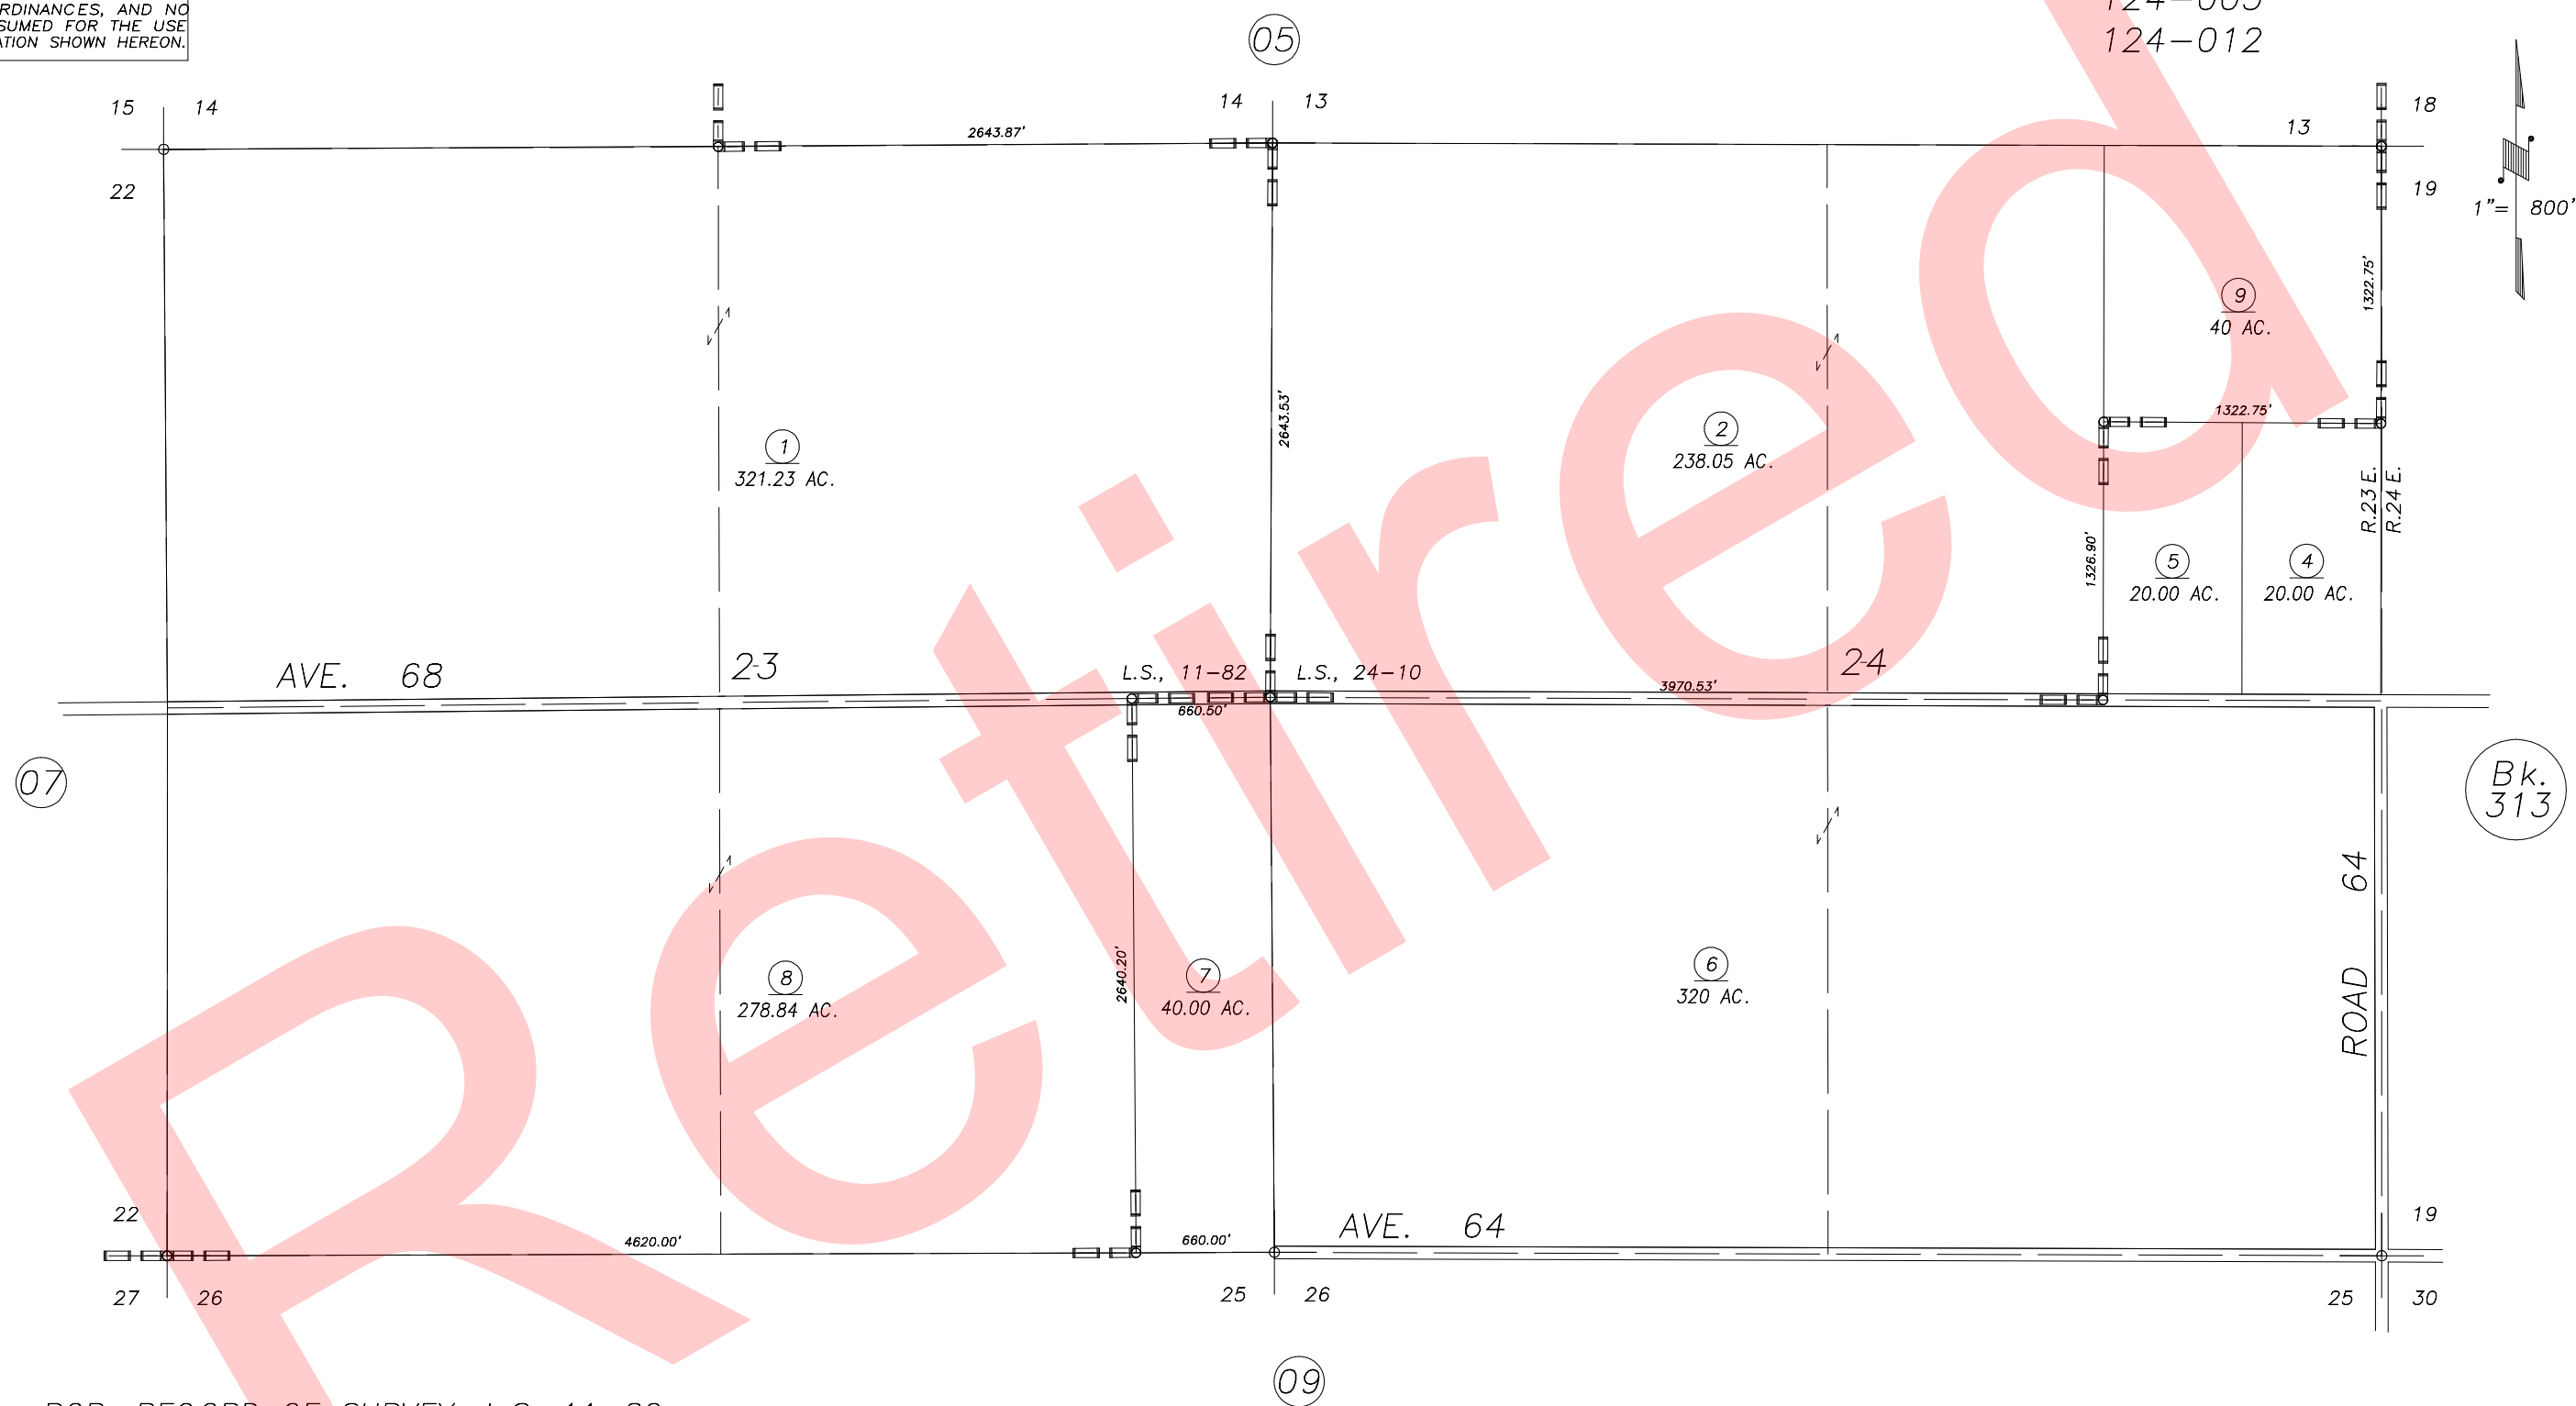


DISCLAIMER
 THIS MAP WAS PREPARED FOR LOCAL PROPERTY ASSESSMENT PURPOSES ONLY AND THE PARCELS SHOWN HEREON MAY NOT COMPLY WITH STATE AND LOCAL SUBDIVISION ORDINANCES, AND NO LIABILITY IS ASSUMED FOR THE USE OF THE INFORMATION SHOWN HEREON.

SEC.'S 23 & 24, T.23 S., R.23 E., M.D.B. & M.

Tax Area Code 311-08

53-003
 124-003
 124-012

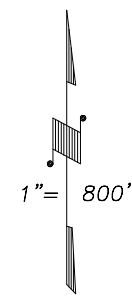

REVISION	DATE	BY
1999-0032834	05/14/01	RJL

POR. RECORD OF SURVEY, L.S. 11-82
 POR. RECORD OF SURVEY, L.S. 24-10

ASSESSOR'S MAPS BK. 311 , PG. 08 .
 COUNTY OF TULARE, CALIF.

NOTE: Assessor's Block Numbers Shown in Ellipses
 Assessor's Parcel Numbers Shown in Circles

01/02