


DISCLAIMER
 THIS MAP WAS PREPARED FOR LOCAL PROPERTY ASSESSMENT PURPOSES ONLY. THE PARCELS SHOWN HEREON MAY NOT COMPLY WITH STATE AND LOCAL SUBDIVISION ORDINANCES. NO LIABILITY IS ASSUMED FOR THE USE OF THE INFORMATION HEREON.

REVISED: 05/16/2013
 REASON: 2012-0080013
 CAD TECH: LLB

SEC'S. 35 & 36, T.23S., R.23E., M.D.B.&M.

TAX CODE AREA **311-10**
 053-003
 053-009
 053-014

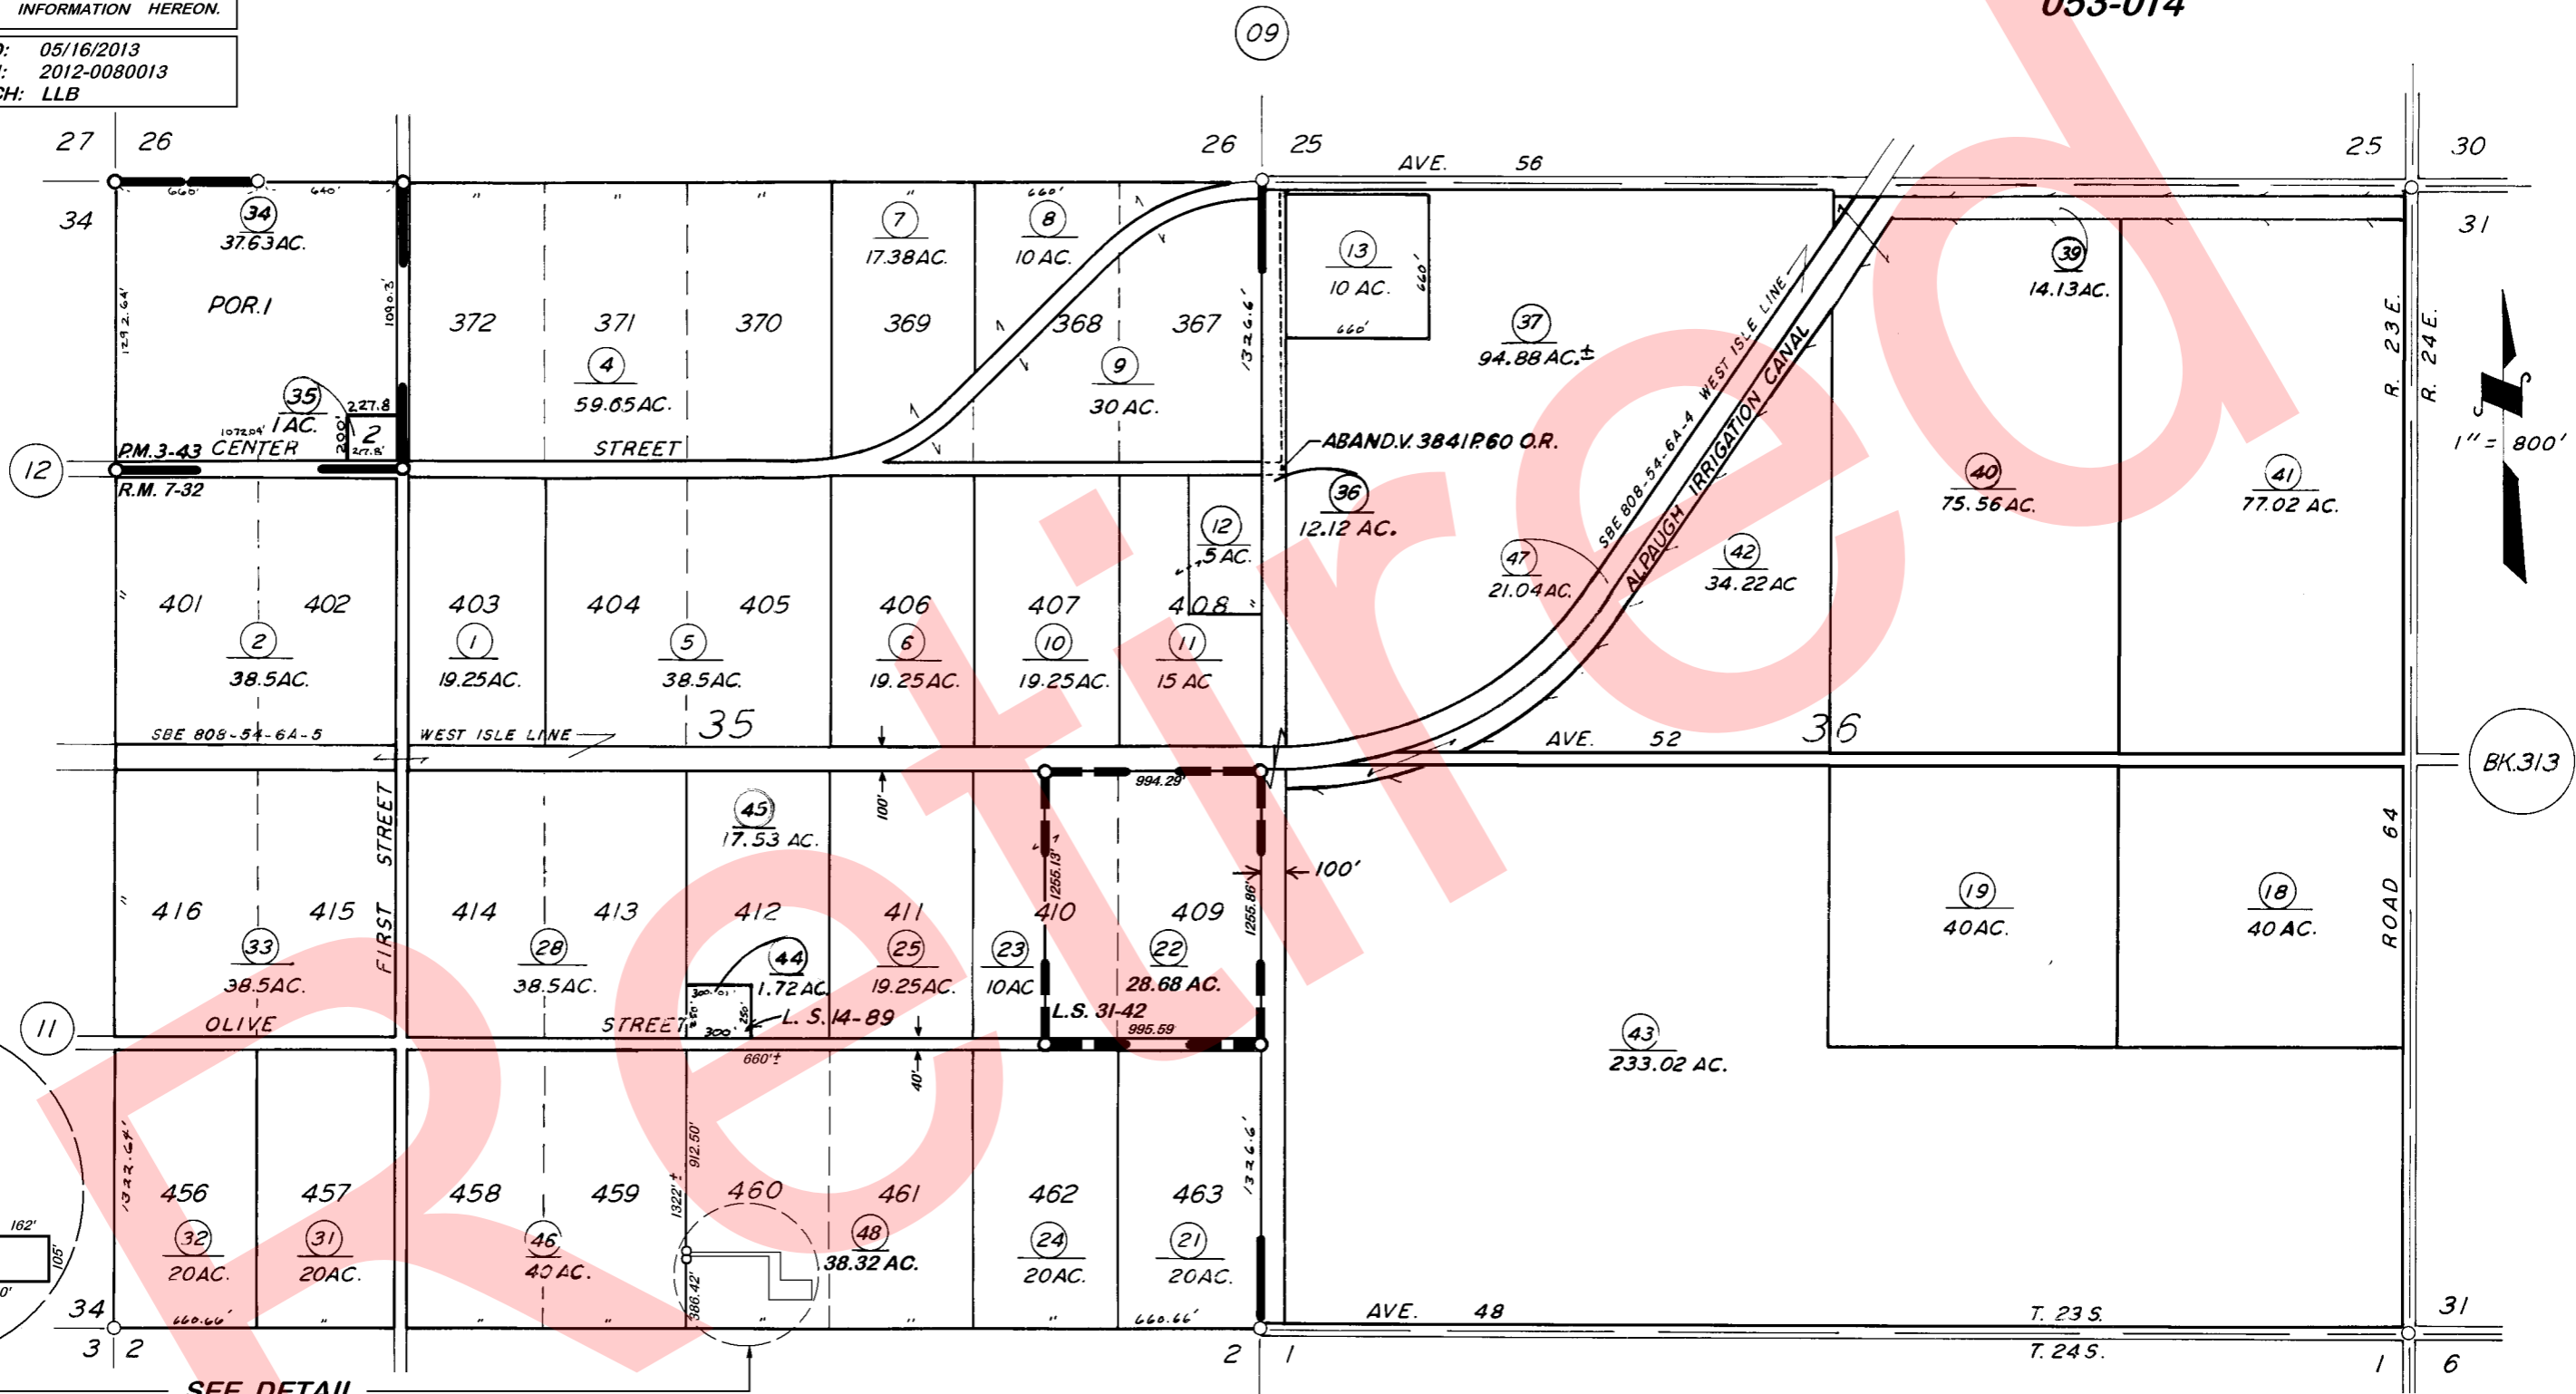

NOTE: ALL LOT DIMENSIONS TO CTR. OF ROADS AND STREETS.

POR. SECOND HOME EXTENSION COLONY, R.M. 7-32
POR. PARCEL MAP NO. 243, P.M. 3-43
RECORD OF SURVEY, L.S. 14-89
POR. RECORD OF SURVEY, L.S. 31-42

VICINITY OF ALPAUGH
 ASSESSOR'S MAPS BK. 311, PG. 10.
 COUNTY OF TULARE, CALIF.

NOTE - ASSESSOR'S BLOCK NUMBERS SHOWN IN ELLIPSES
 ASSESSOR'S PARCEL NUMBERS SHOWN IN CIRCLES