


DISCLAIMER
THIS MAP WAS PREPARED FOR LOCAL PROPERTY ASSESSMENT PURPOSES ONLY. THE PARCELS SHOWN HEREON MAY NOT COMPLY WITH STATE AND LOCAL SUBDIVISION ORDINANCES. NO LIABILITY IS ASSUMED FOR THE USE OF THE INFORMATION HEREON.

REVISED: 05/16/2013
REASON: 2012-0080013
CAD TECH: LLB

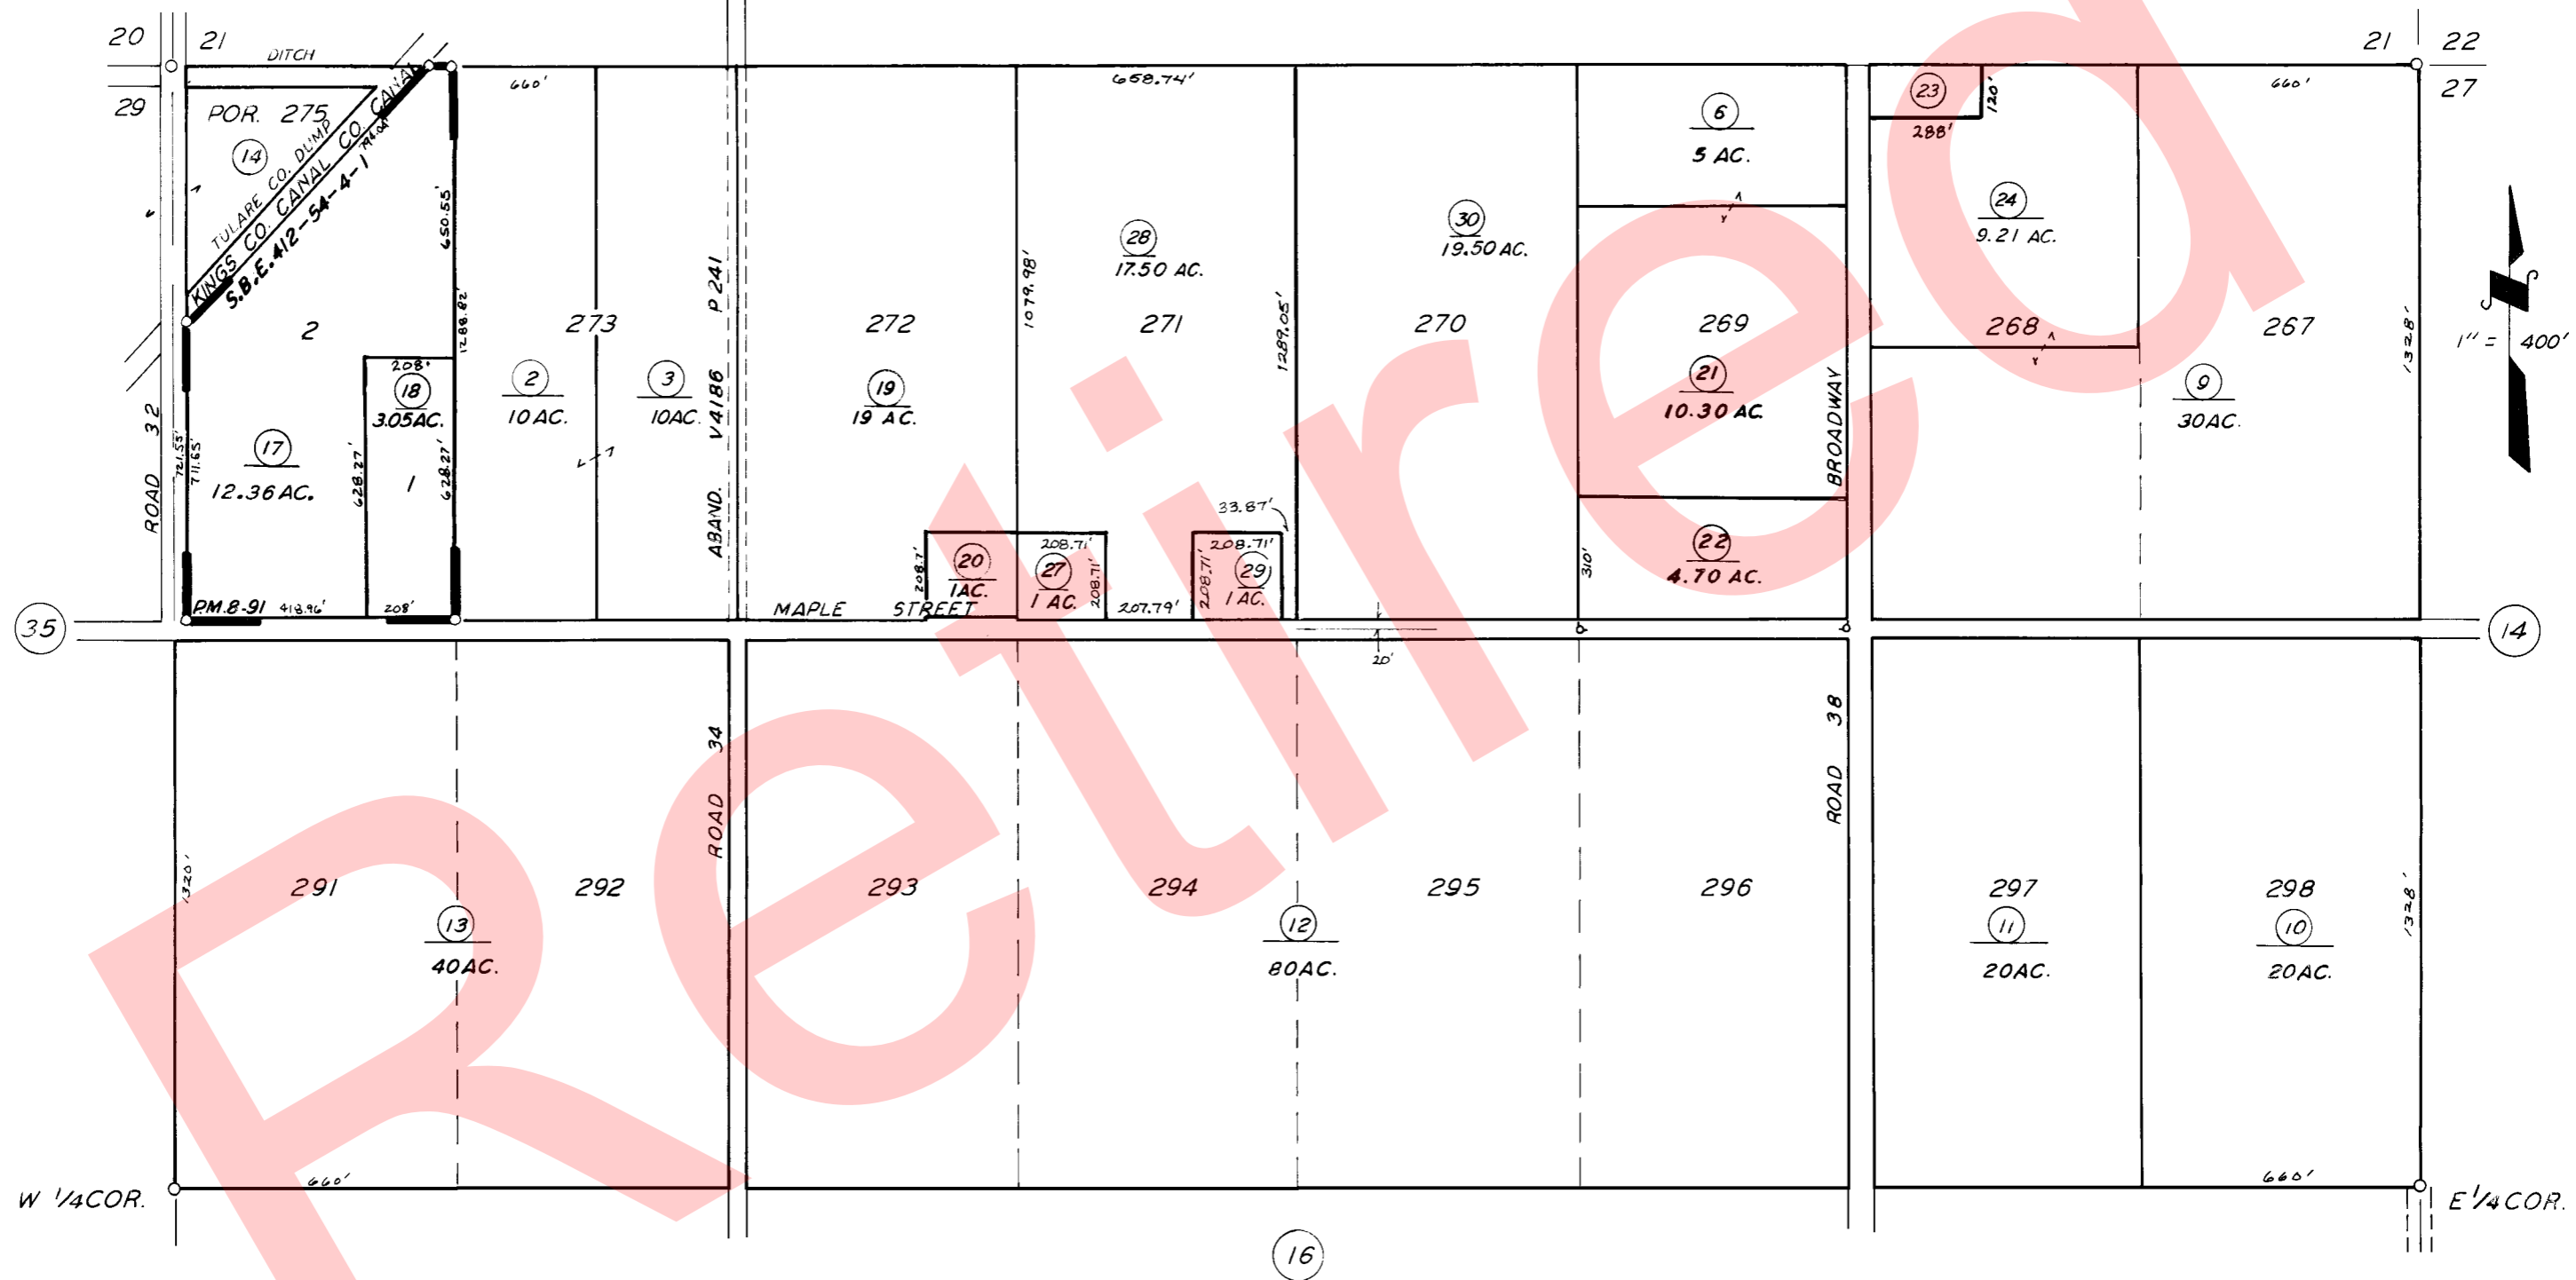

NOTE: ALL LOT DIMENSIONS TO CTR. OF ROADS AND STREETS.

**POR. SECOND HOME EXTENSION COLONY, R.M. 7-32
PARCEL MAP NO. 791, P.M. 8-91**

**VICINITY OF ALPAUGH
ASSESSOR'S MAPS BK. 311, PG. 15.
COUNTY OF TULARE, CALIF.**

NOTE -- ASSESSOR'S BLOCK NUMBERS SHOWN IN ELLIPSES
ASSESSOR'S PARCEL NUMBERS SHOWN IN CIRCLES