


N1/2 SEC.29, T.23S., R.23E., M.D.B.&M.

Tax Area Codes 311-35

DISCLAIMER
 THIS MAP WAS PREPARED FOR LOCAL PROPERTY ASSESSMENT PURPOSES ONLY AND THE PARCELS SHOWN HEREON MAY NOT COMPLY WITH STATE AND LOCAL SUBDIVISION ORDINANCES, AND NO LIABILITY IS ASSUMED FOR THE USE OF THE INFORMATION SHOWN HEREON.

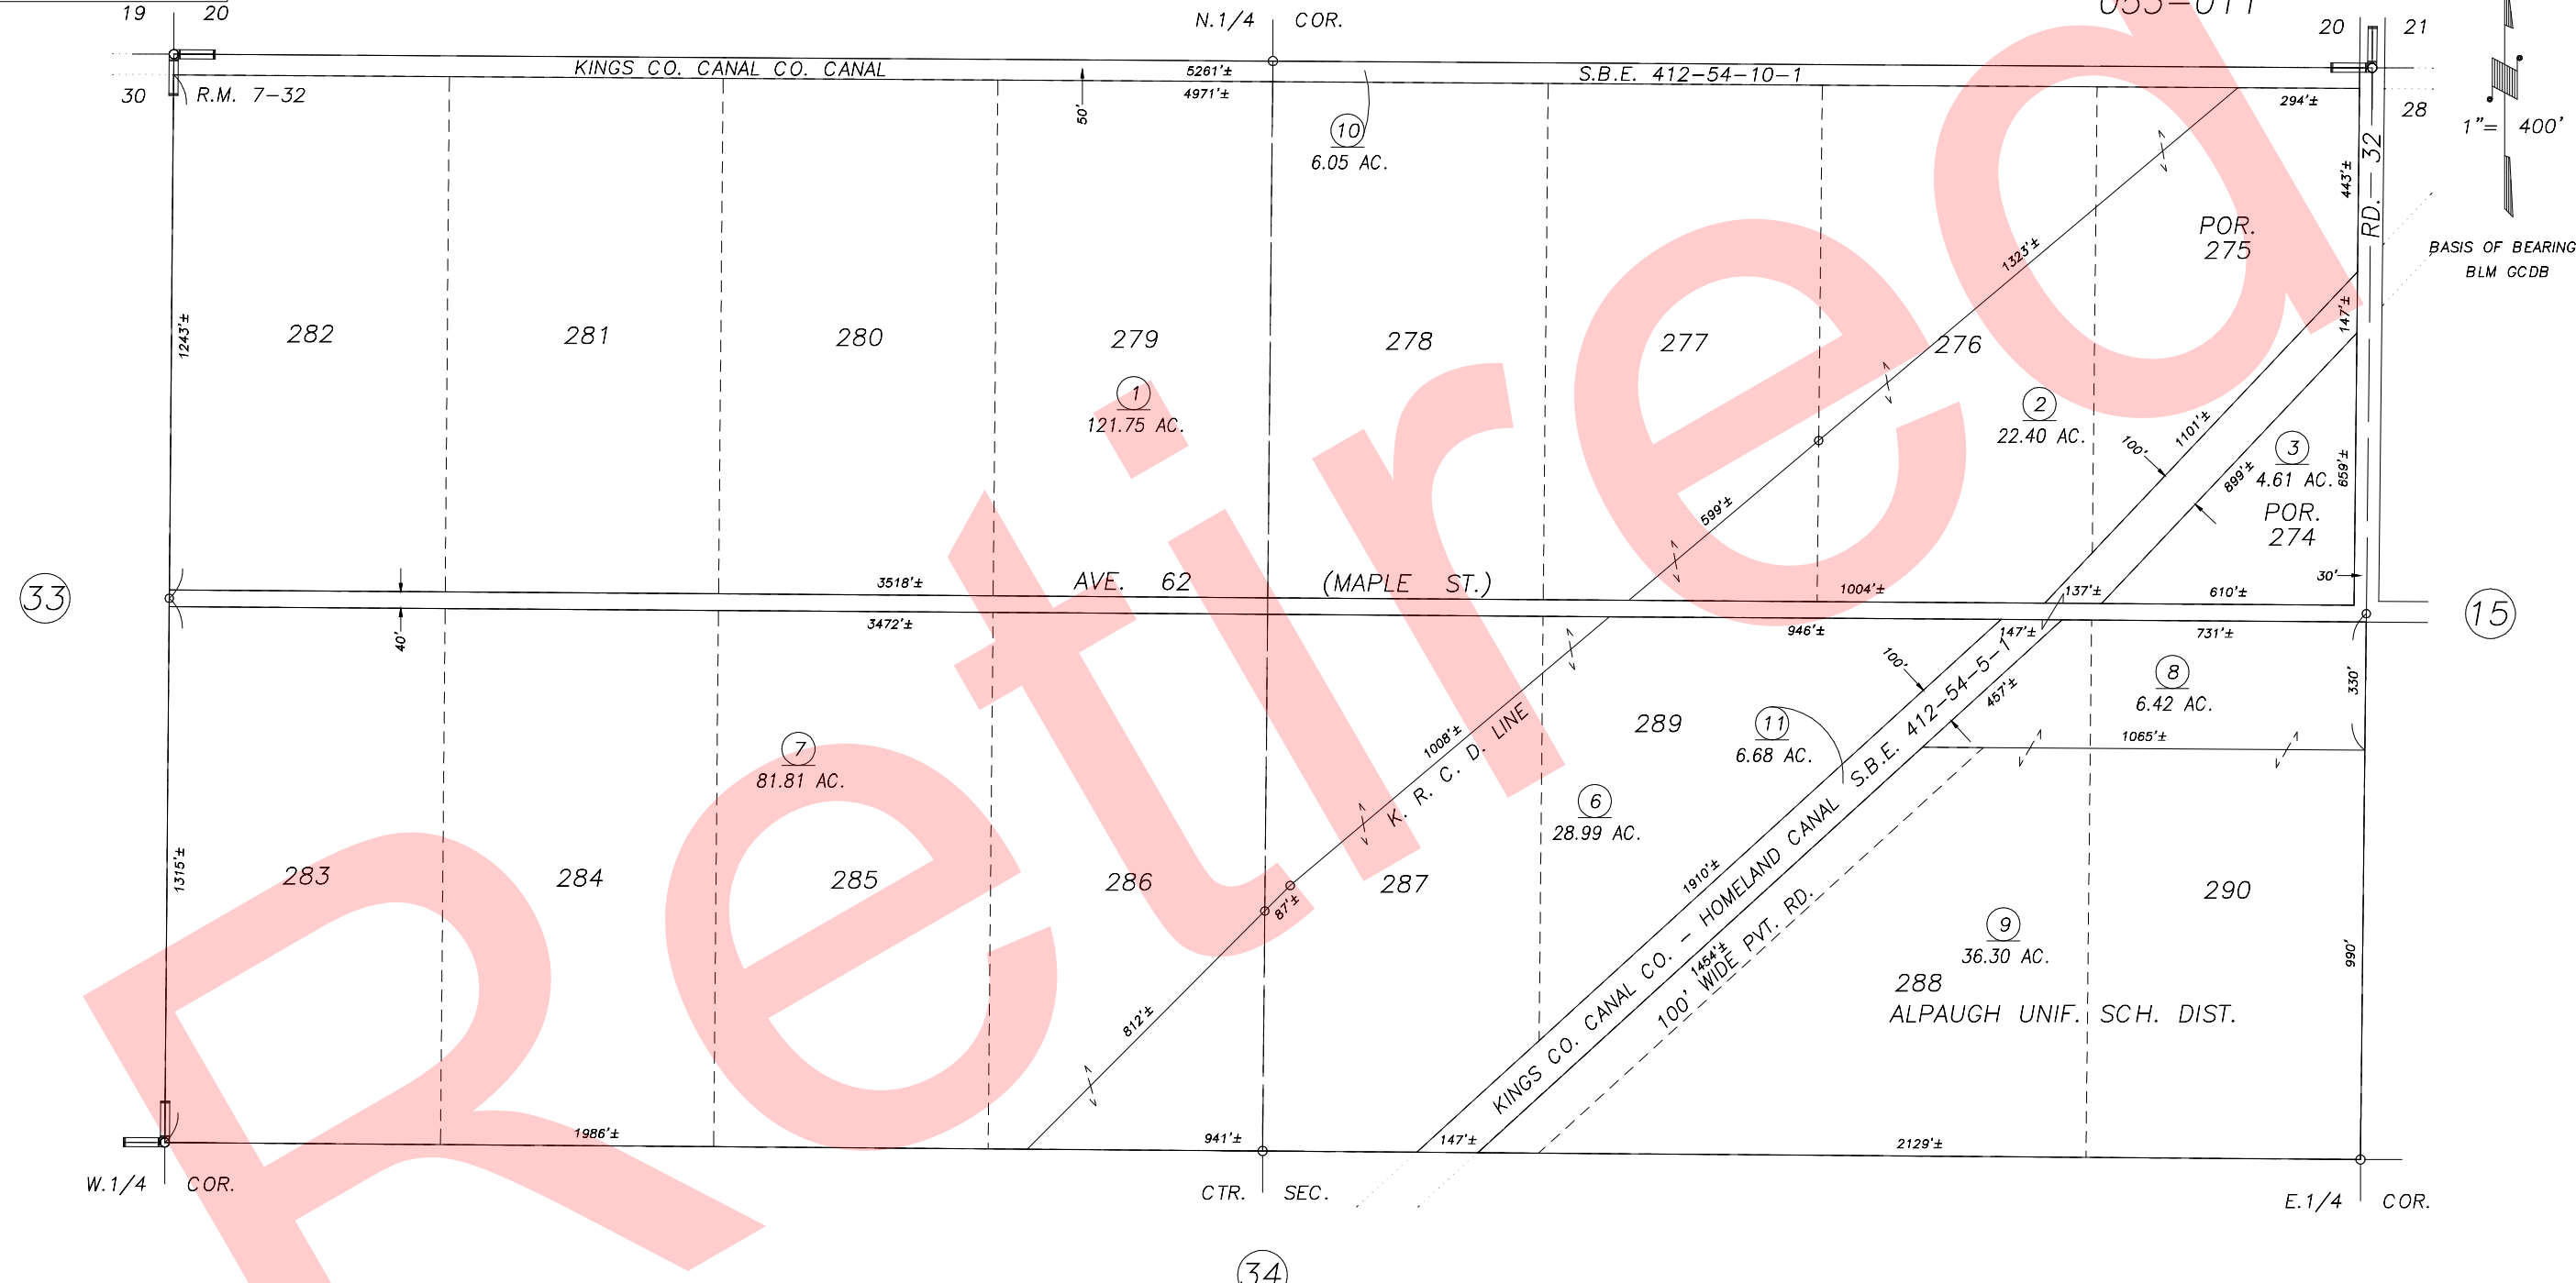

POR. SECOND HOME EXTENSION COL., R.M. 7-32

VICINITY OF ALPAUGH
 ASSESSOR'S MAPS BK.311 , PG.35
 COUNTY OF TULARE, CALIFORNIA, U.S.A.

NOTE: Assessor's Parcel Numbers Shown in Circles ① 123
 Assessor's Block Numbers Shown in Elipses

2002-0014229	04/01/2004	PHN
REVISION	DATE	TECH