
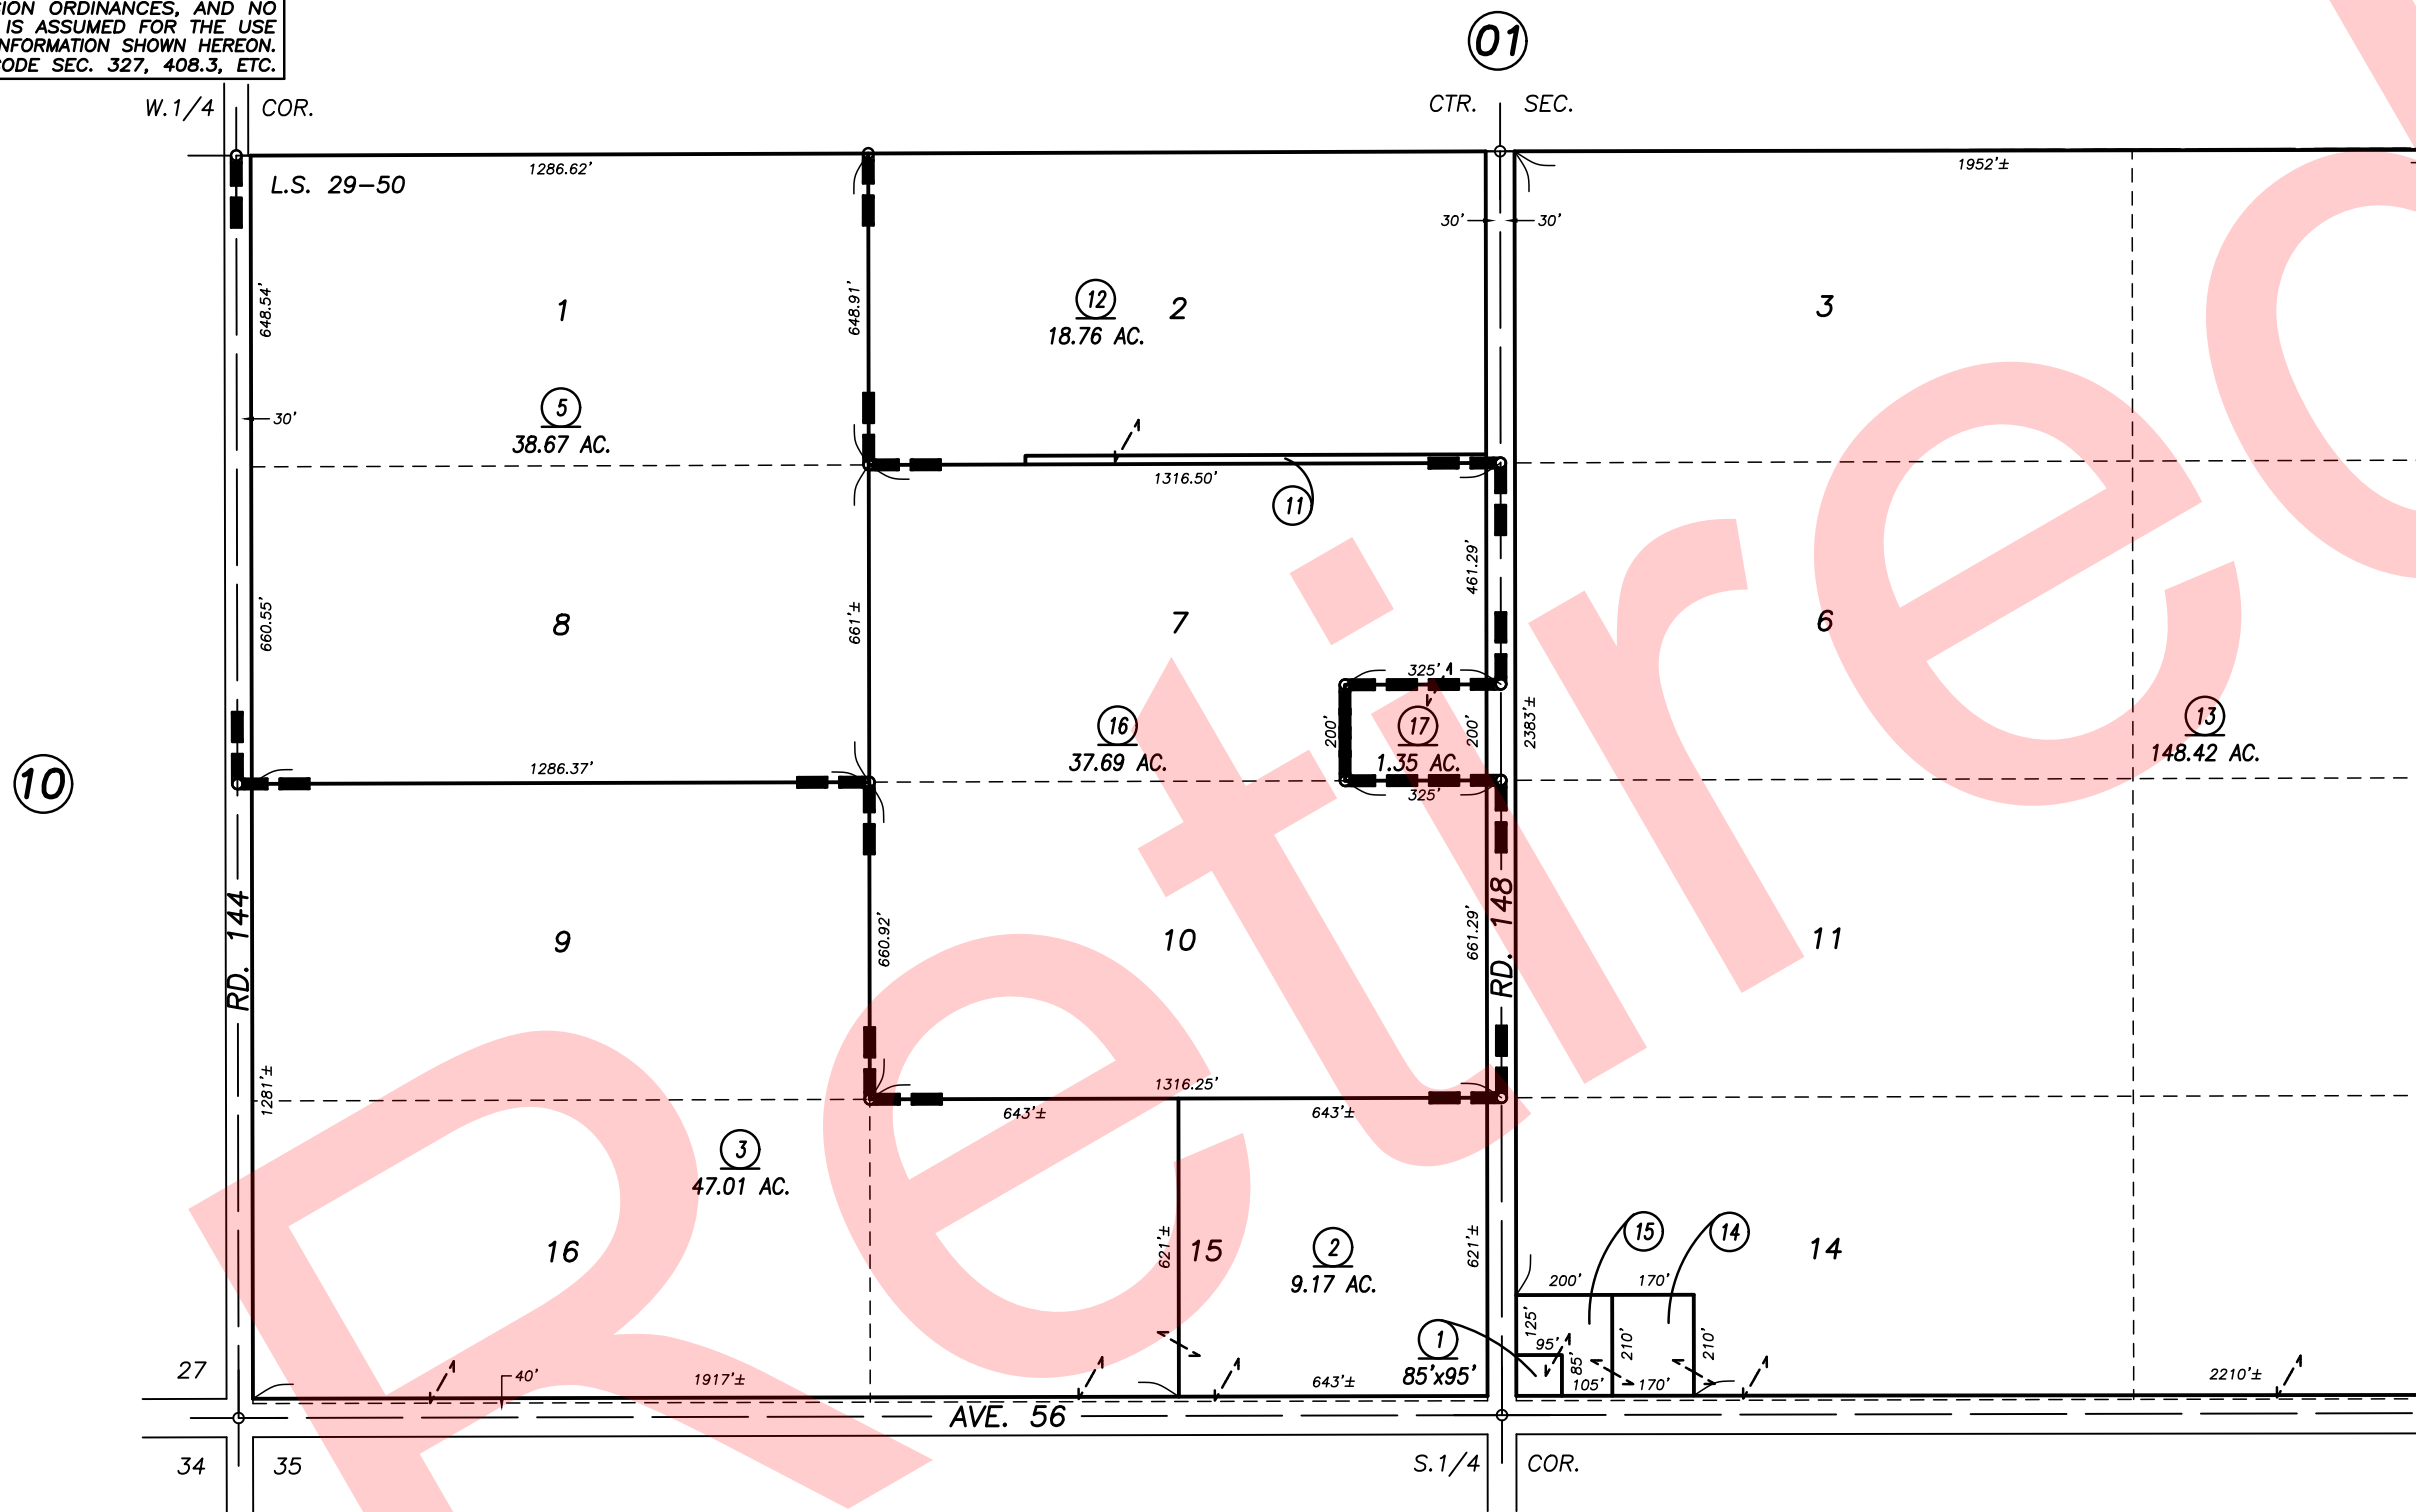
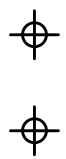


S.1/2 SEC.26, T.23S., R.25E., M.D.B.&M.

Tc

DISCLAIMER

THIS MAP WAS PREPARED FOR LOCAL PROPERTY ASSESSMENT PURPOSES ONLY AND THE PARCELS SHOWN HEREON MAY NOT COMPLY WITH STATE AND LOCAL SUBDIVISION ORDINANCES, AND NO LIABILITY IS ASSUMED FOR THE USE OF THE INFORMATION SHOWN HEREON. R & T CODE SEC. 327, 408.3, ETC.

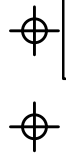

POR. EARLIMART COLONY LANDS, R.M. 8-26
POR. RECORD OF SURVEY, L.S. 29-50

VICINITY OF I
ASSESSOR'S MAPS
COUNTY OF TULARE,

NOTE: Assessor's Parcel Numbers Shown in Circles ①
Assessor's Block Numbers Shown in Ellipses ②