


DISCLAIMER
 THIS MAP WAS PREPARED FOR LOCAL PROPERTY ASSESSMENT PURPOSES ONLY AND THE PARCELS SHOWN HEREON MAY NOT COMPLY WITH STATE AND LOCAL SUBDIVISION ORDINANCES, AND NO LIABILITY IS ASSUMED FOR THE USE OF THE INFORMATION SHOWN HEREON.

N 1/2 SECTION 34, T.23S., R.25E., M.D.B. & M.

Tax Area Code 318-09
 75-002
 75-003

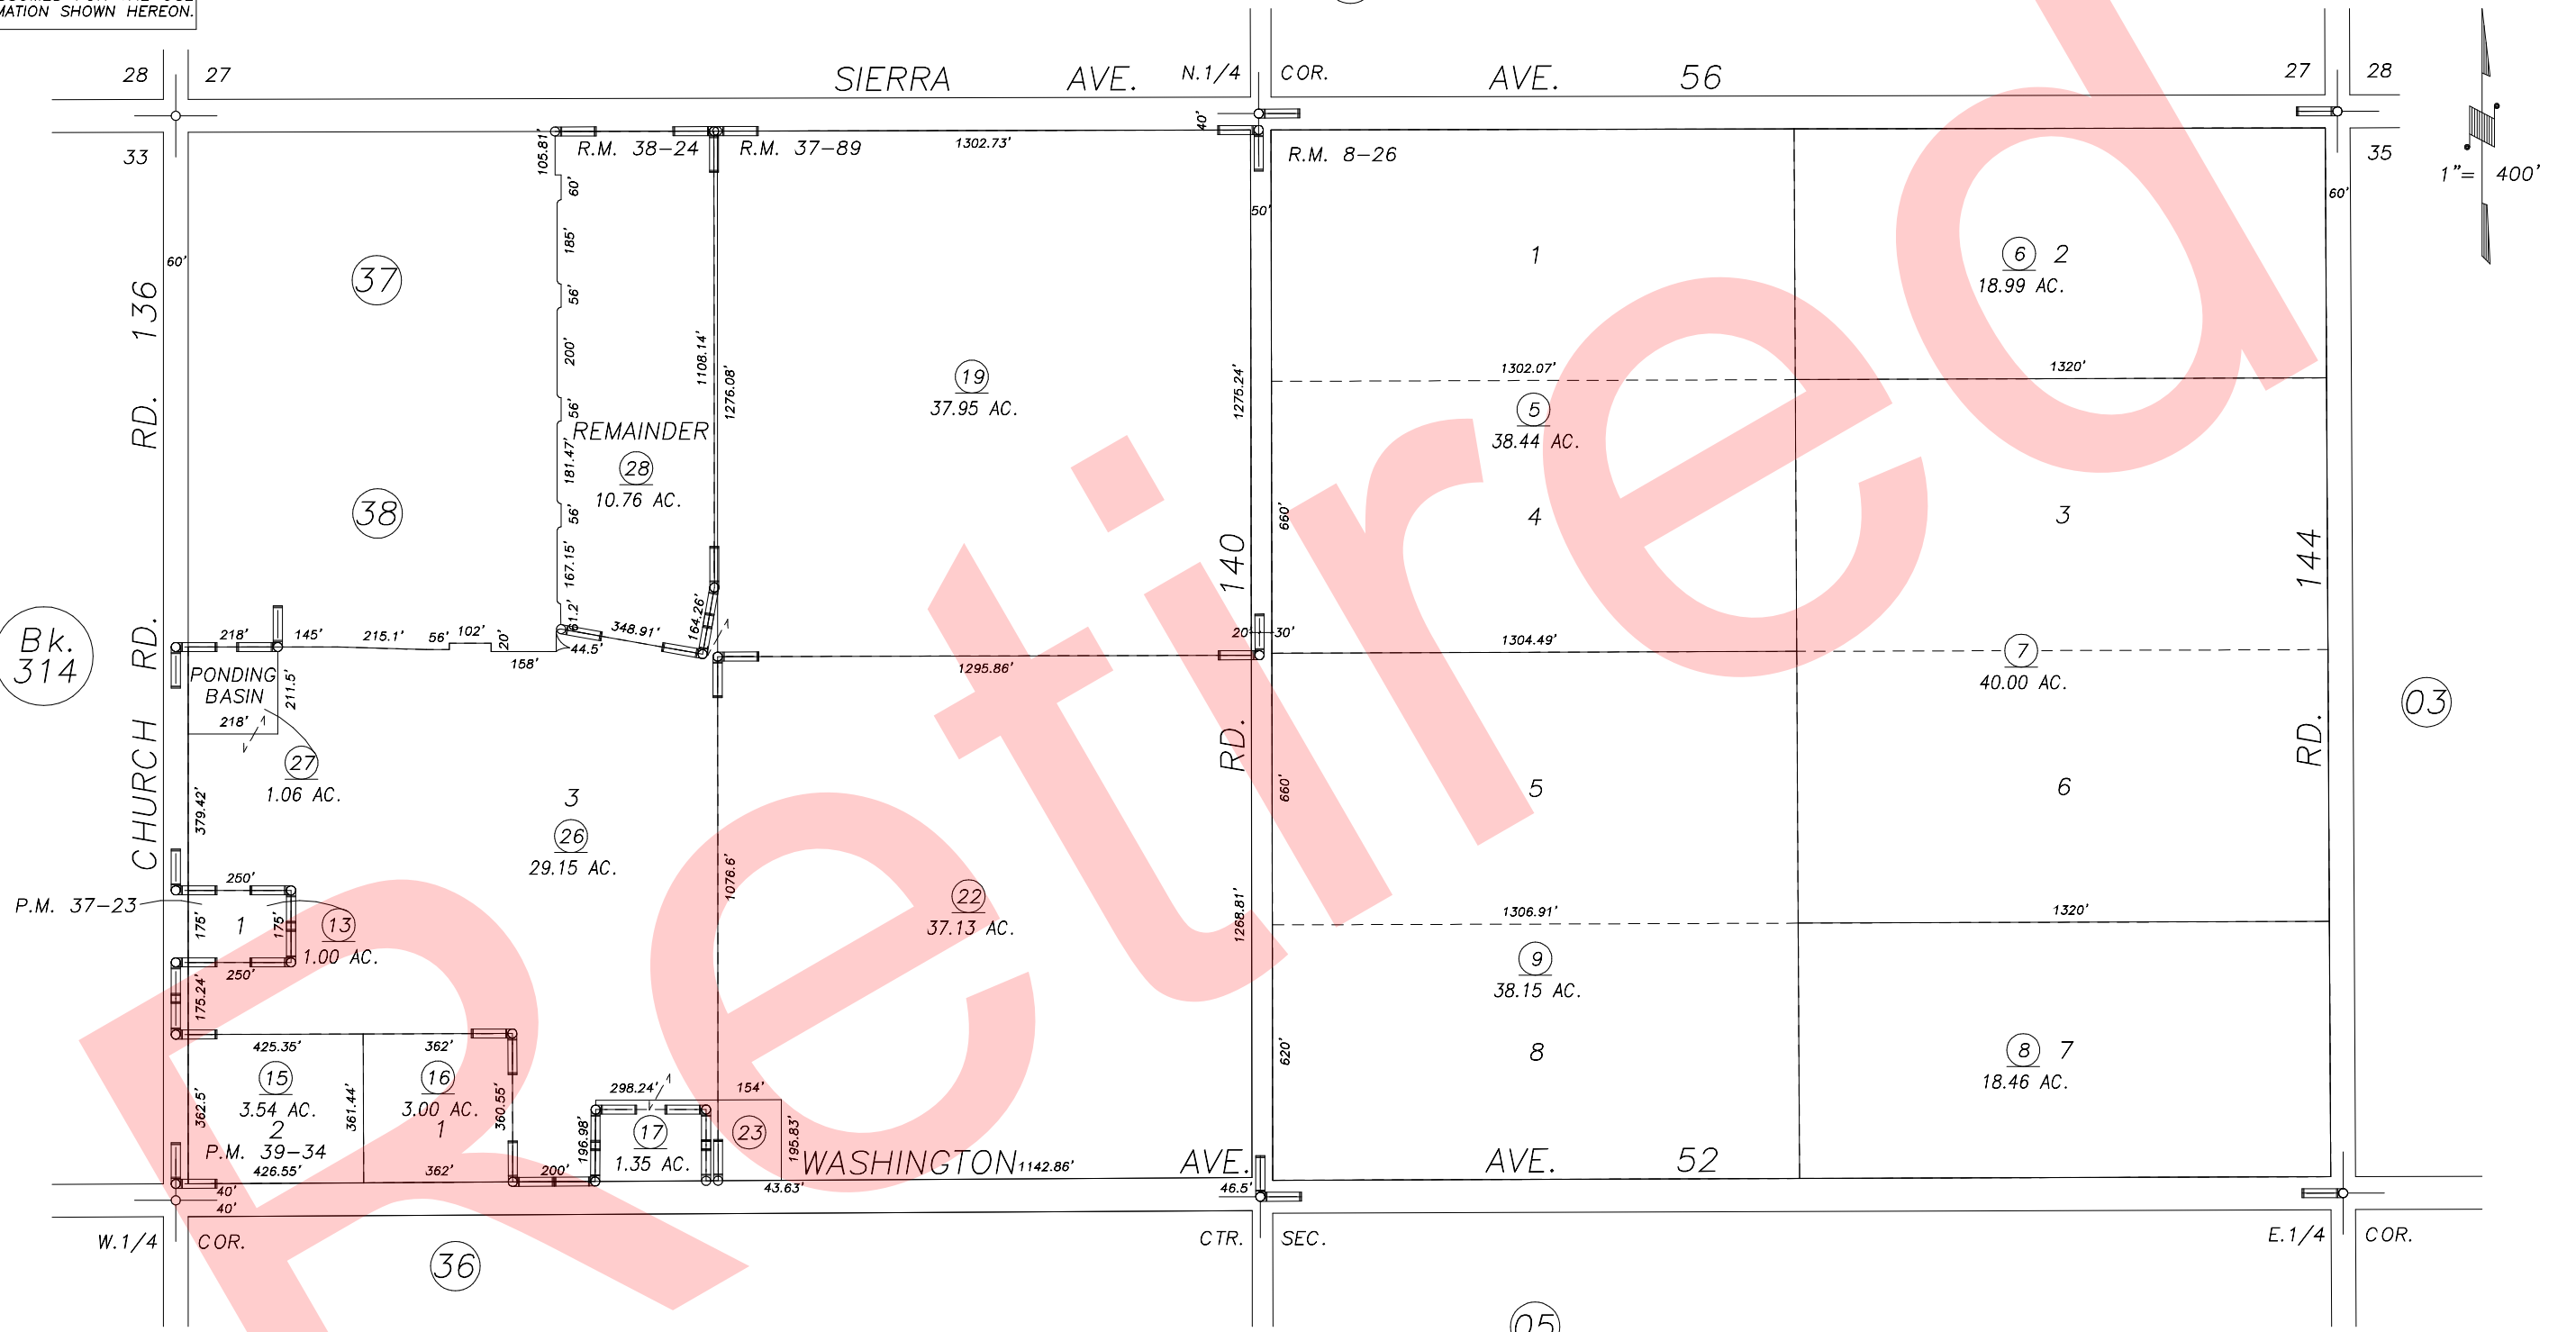

R.M. 38-24	REVISION	DATE	BY
8/13/99	KPT		

POR. EARLIMART COLONY LANDS, R.M. 8-26
 PARCEL MAP 3620, P.M. 37-23
 PARCEL MAP 3831, P.M. 39-34
 TRACT NO. 734, R.M. 37-89
 POR. TRACT NO. 735 PHASE 1, R.M. 38-24

ASSESSOR'S MAPS BK. 318 , PG. 09 .
 COUNTY OF TULARE, CALIF.

NOTE: Assessor's Block Numbers Shown in Ellipses
 Assessor's Parcel Numbers Shown in Circles