
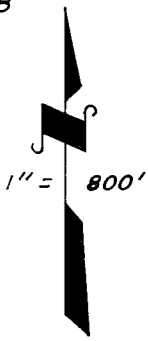


DISCLAIMER

THIS MAP WAS PREPARED FOR LOCAL PROPERTY ASSESSMENT PURPOSES ONLY. THE PARCELS SHOWN HEREON MAY NOT COMPLY WITH STATE AND LOCAL SUBDIVISION ORDINANCES. NO LIABILITY IS ASSUMED FOR THE USE OF THE INFORMATION HEREON.

REVISED: 2/28/2013
REASON: 2012-0086103
CAD TECH: CMB

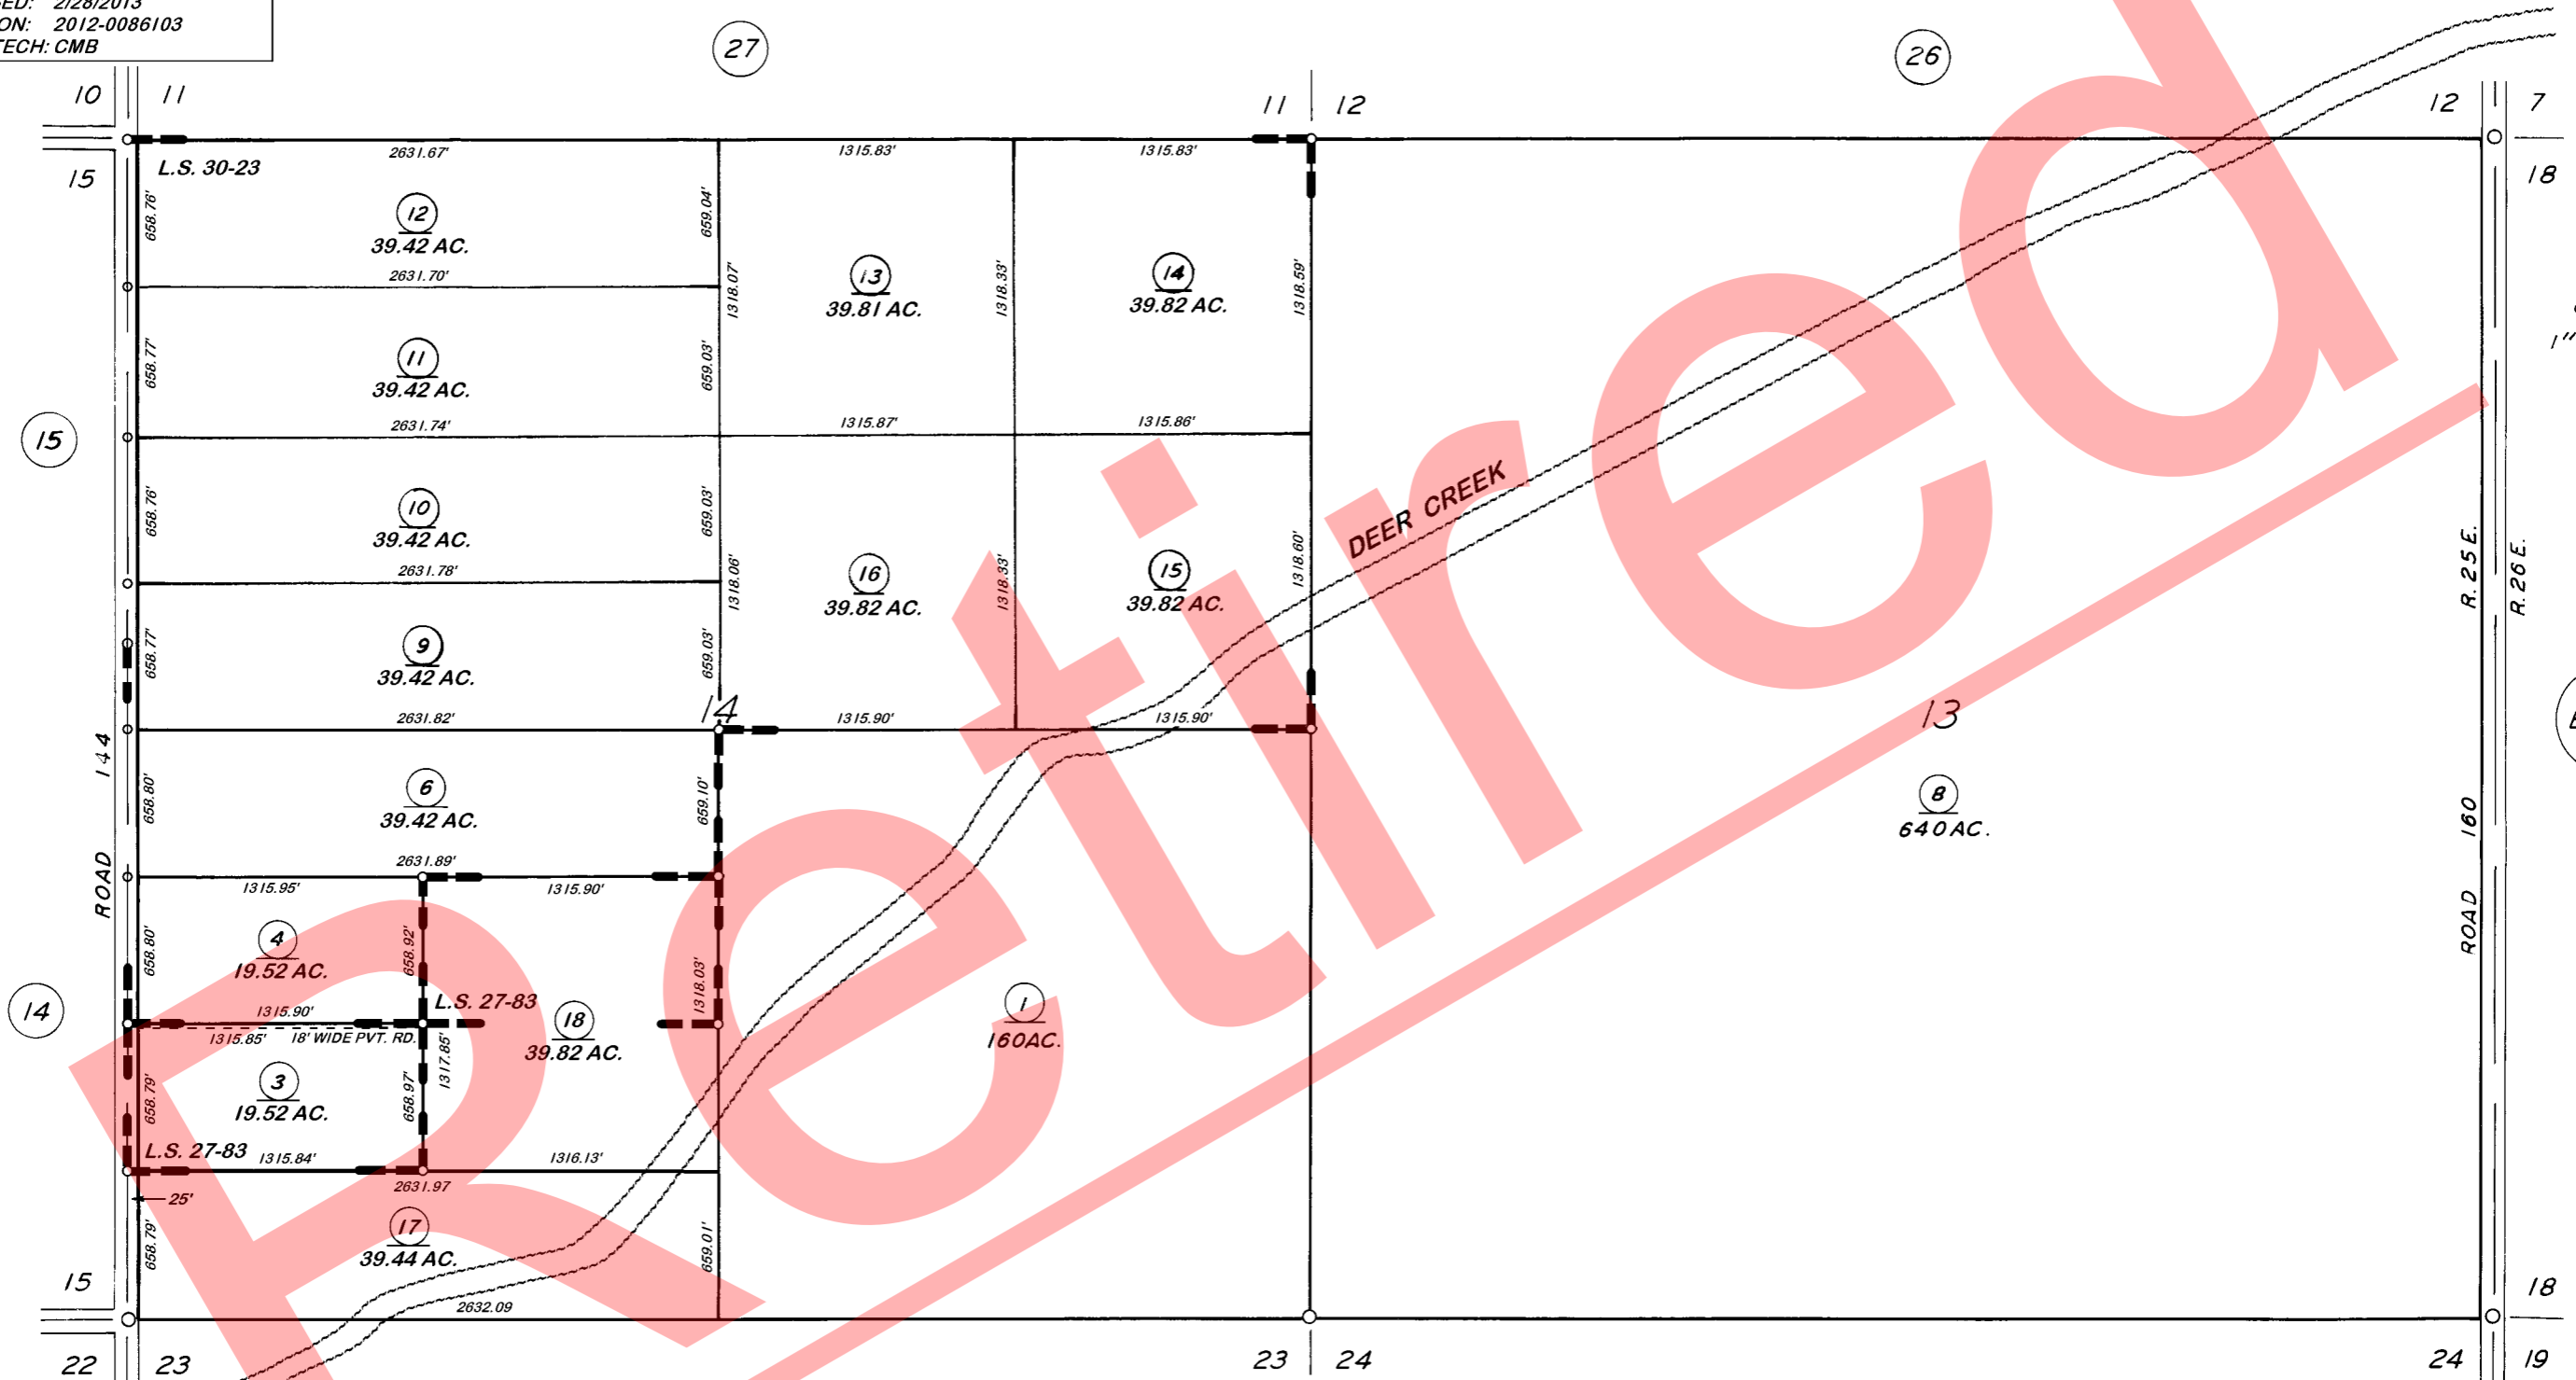

BK.319

RECORD OF SURVEY, L.S. 27-83
POR. RECORD OF SURVEY, L.S. 30-23

VICINITY OF PIXLEY
ASSESSOR'S MAPS BK. 318, PG. 28.
COUNTY OF TULARE, CALIF.

NOTE — ASSESSOR'S BLOCK NUMBERS SHOWN IN ELLIPSES
ASSESSOR'S PARCEL NUMBERS SHOWN IN CIRCLES

