
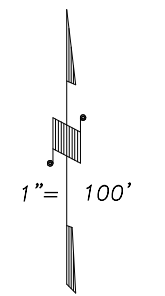


DISCLAIMER
 THIS MAP WAS PREPARED FOR LOCAL PROPERTY ASSESSMENT PURPOSES ONLY AND THE PARCELS SHOWN HEREON MAY NOT COMPLY WITH STATE AND LOCAL SUBDIVISION ORDINANCES, AND NO LIABILITY IS ASSUMED FOR THE USE OF THE INFORMATION SHOWN HEREON.

POR. NW1/4 SEC.34, T.23S., R.25E., M.D.B.&M.

Tax Area Code 318-38
 075-003

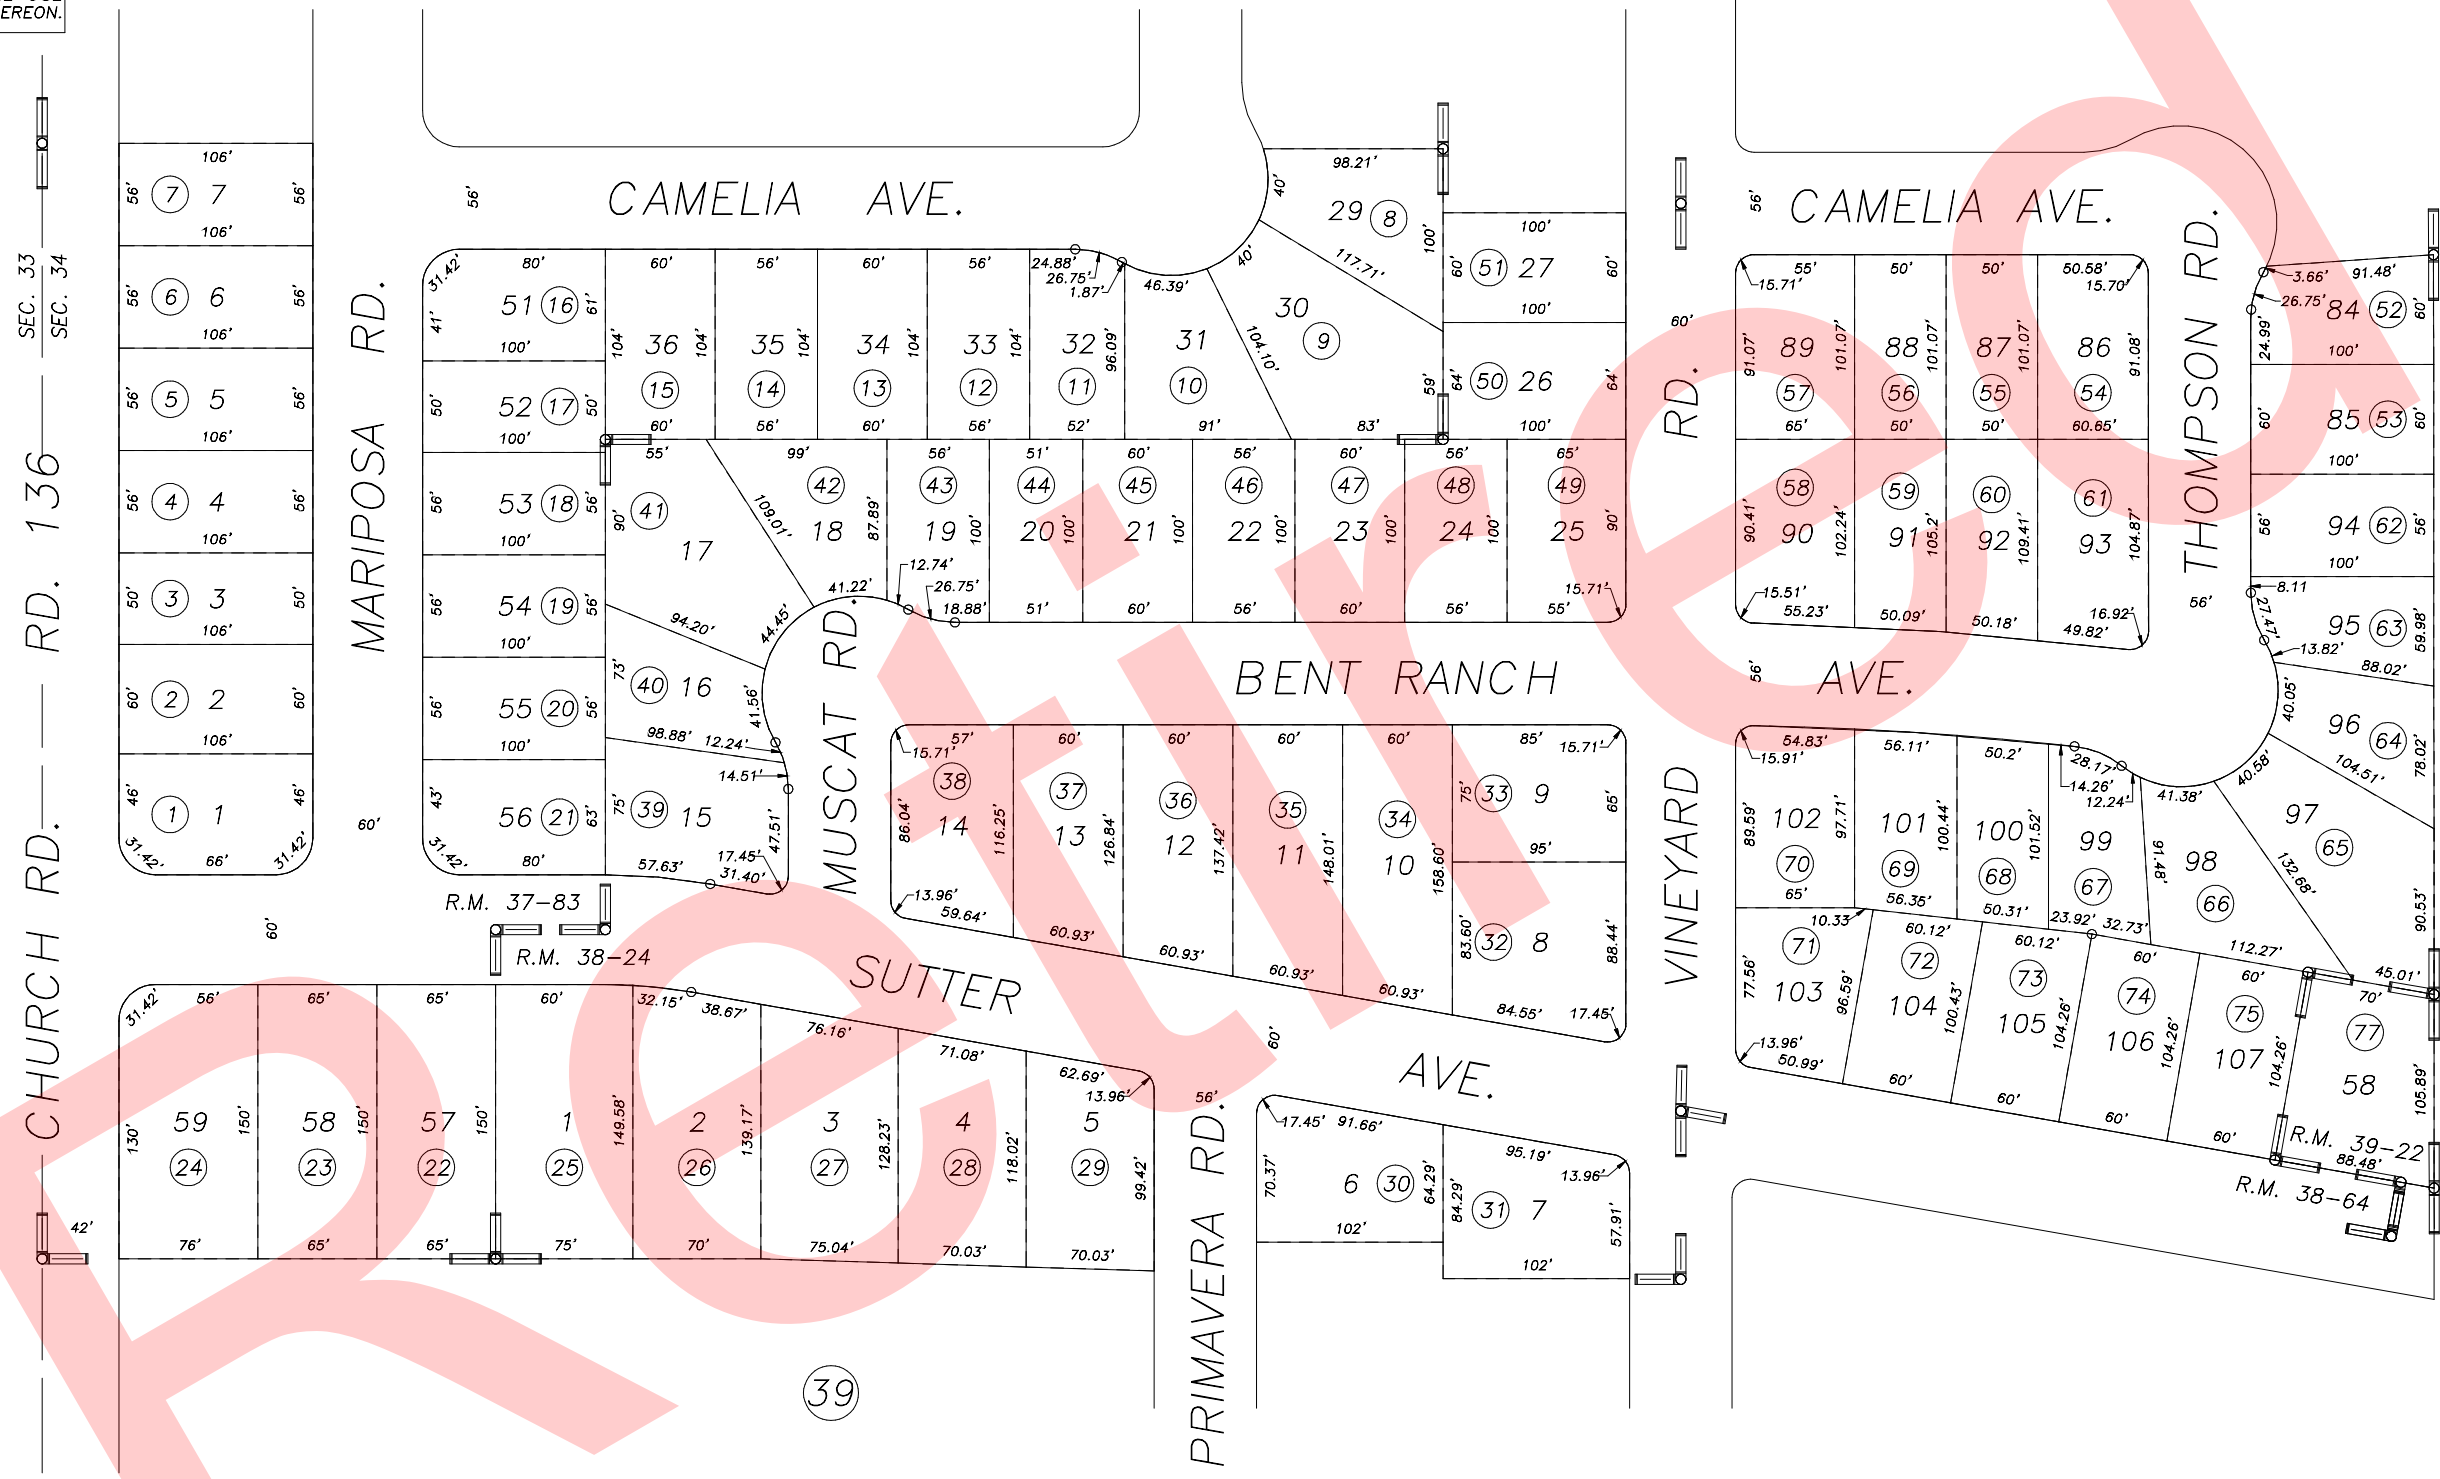

2001-0081860	SU
REVISION	TECH
03/25/2002	DATE

Bk. 314

POR. TRACT NO. 733 PHASE 2, R.M. 37-83
 POR. TRACT NO. 735 PHASE 1, R.M. 38-24
 POR. TRACT NO. 735 PHASE 2, R.M. 38-64
 POR. TRACT NO. 743, R.M. 39-22

VICINITY OF EARLIMART
 ASSESSOR'S MAPS BK. 318 , PG. 38 .
 COUNTY OF TULARE, CALIF.

NOTE: Assessor's Block Numbers Shown in Ellipses
 Assessor's Parcel Numbers Shown in Circles