
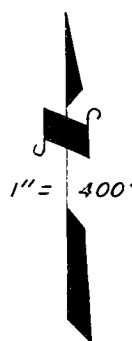


DISCLAIMER
 THIS MAP WAS PREPARED FOR LOCAL PROPERTY ASSESSMENT PURPOSES ONLY. THE PARCELS SHOWN HEREON MAY NOT COMPLY WITH STATE AND LOCAL SUBDIVISION ORDINANCES. NO LIABILITY IS ASSUMED FOR THE USE OF THE INFORMATION HEREON.

REVISED: 02/25/2013
 REASON: 2006-0042944
 CAD TECH: RLW

S 1/2 SEC. 15, T.24S., R.25E., M.D.B.&M.

TAX CODE AREA **337-16**
 075-022

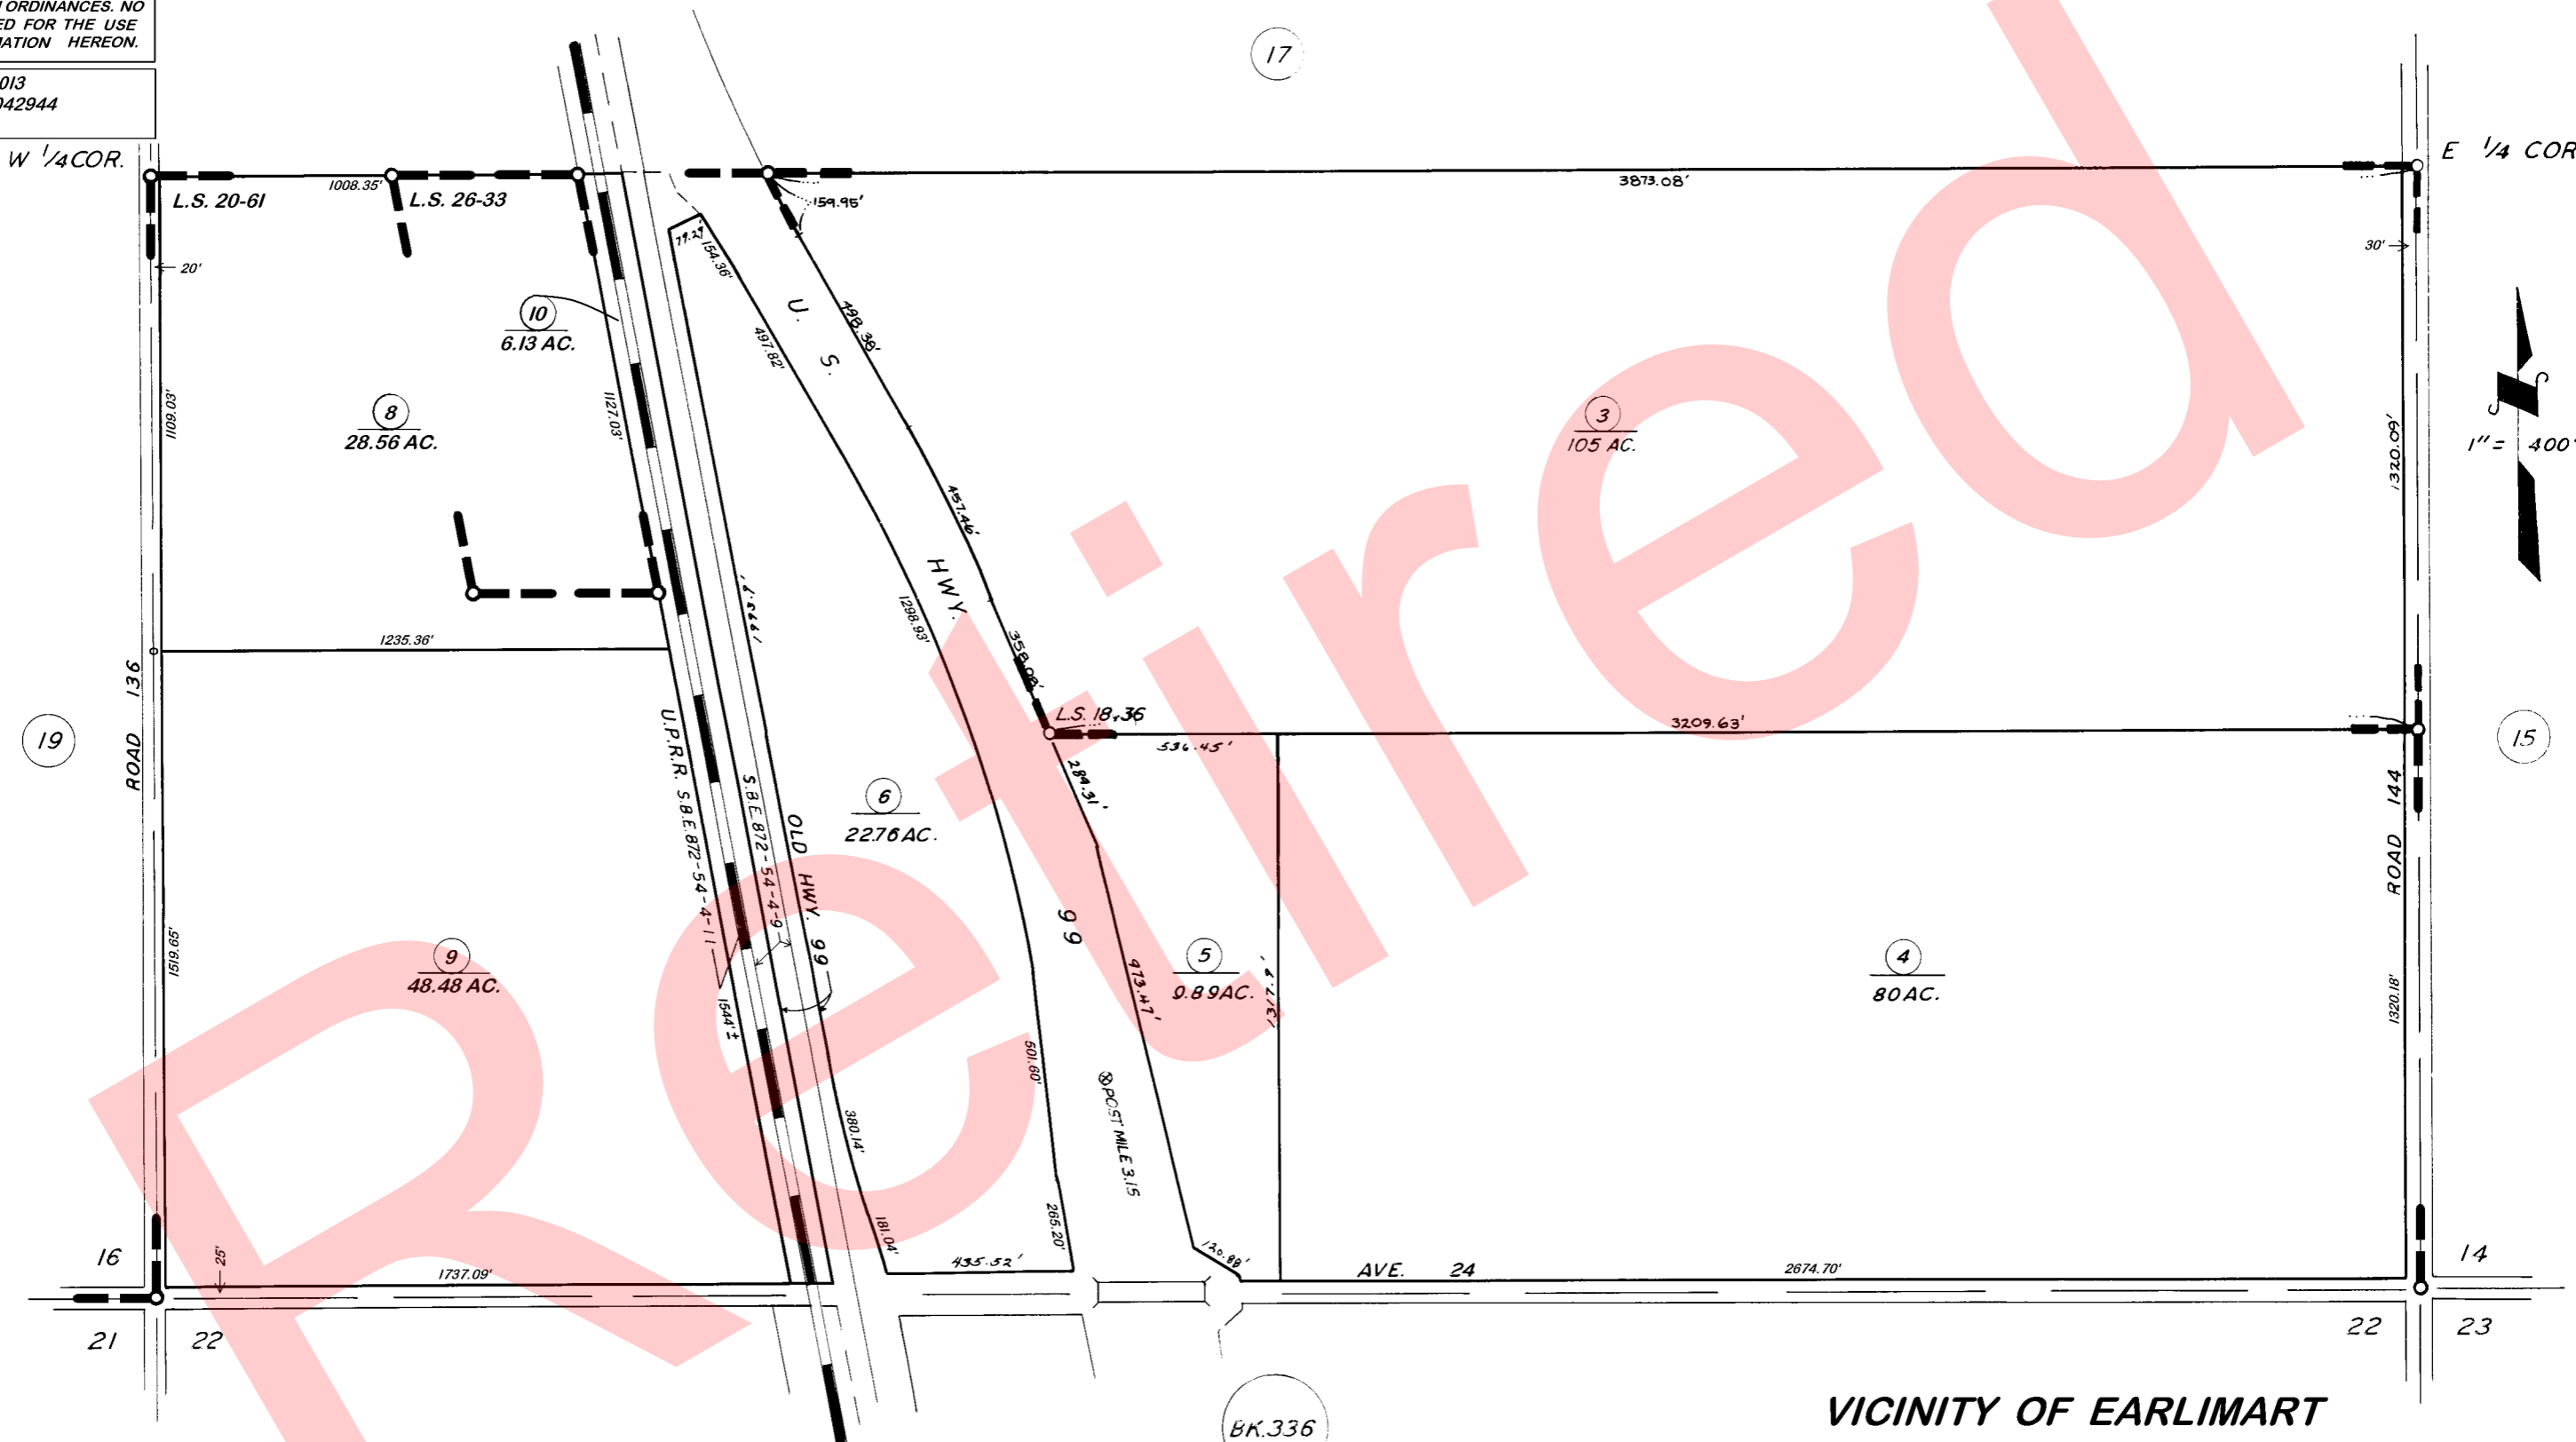

RECORD OF SURVEY, L.S. 18-36
 POR. RECORD OF SURVEY, L.S. 20-61
 RECORD OF SURVEY, L.S. 26-33

BK.336

VICINITY OF EARLIMART
 ASSESSOR'S MAPS BK. 337, PG. 16.
 COUNTY OF TULARE, CALIF.

NOTE — ASSESSOR'S BLOCK NUMBERS SHOWN IN ELLIPSES
 ASSESSOR'S PARCEL NUMBERS SHOWN IN CIRCLES

